
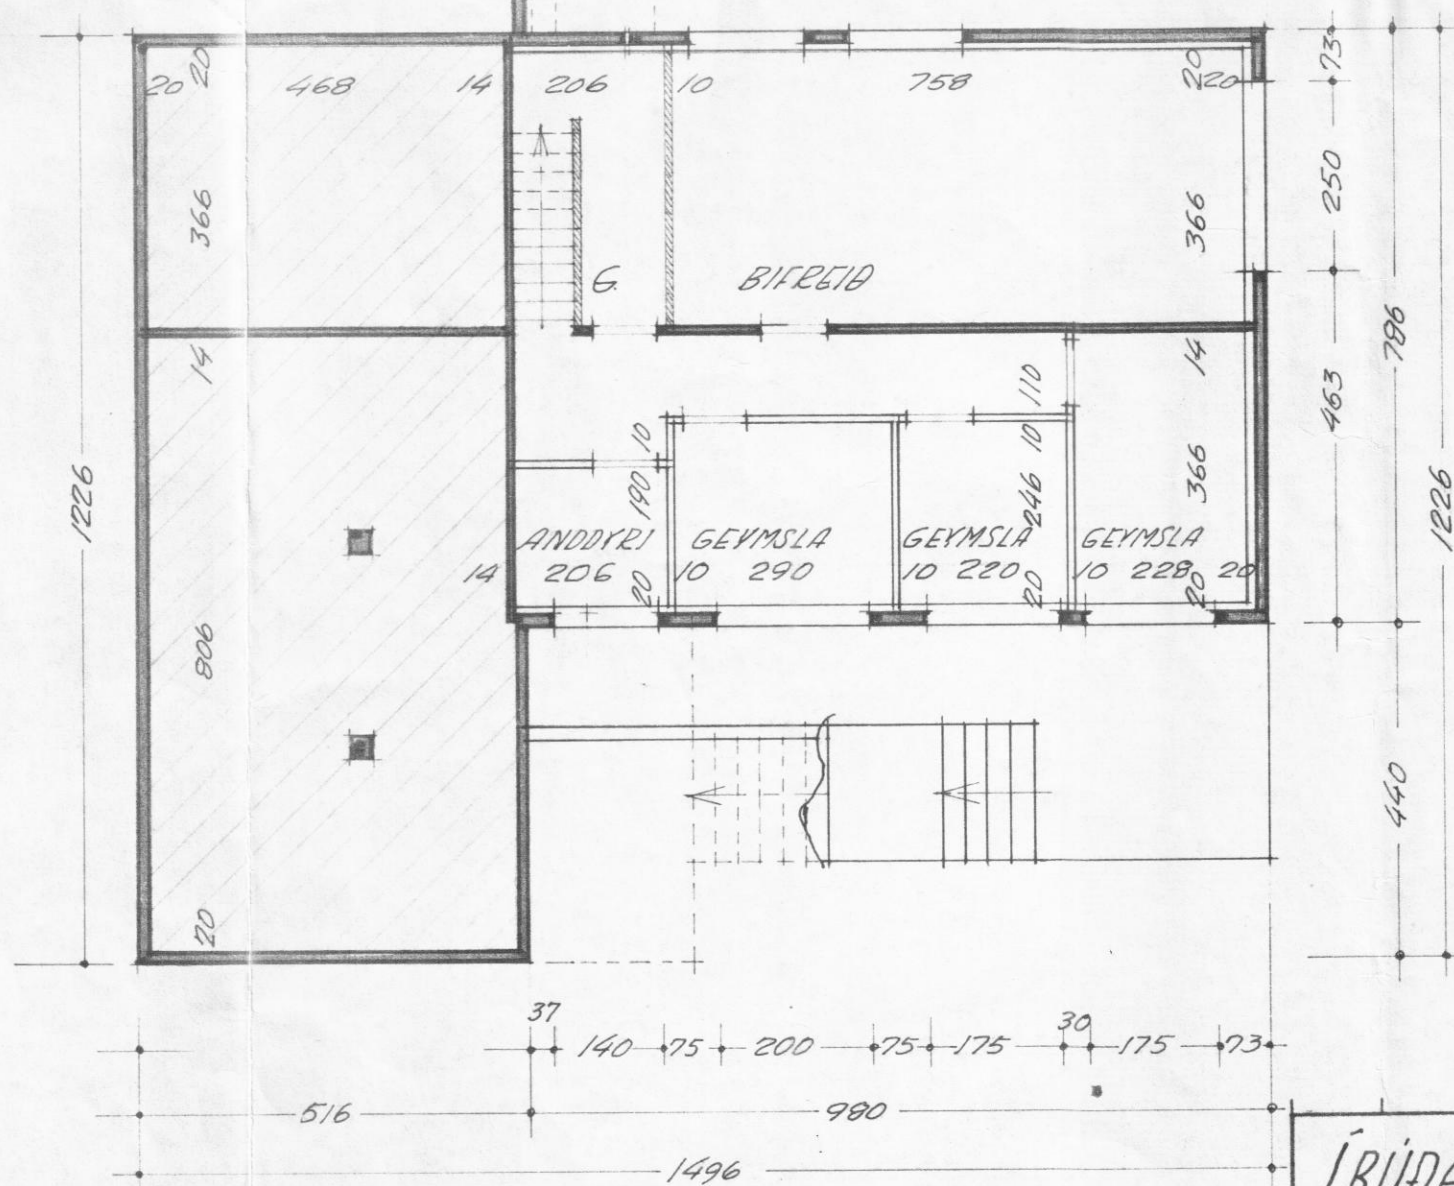
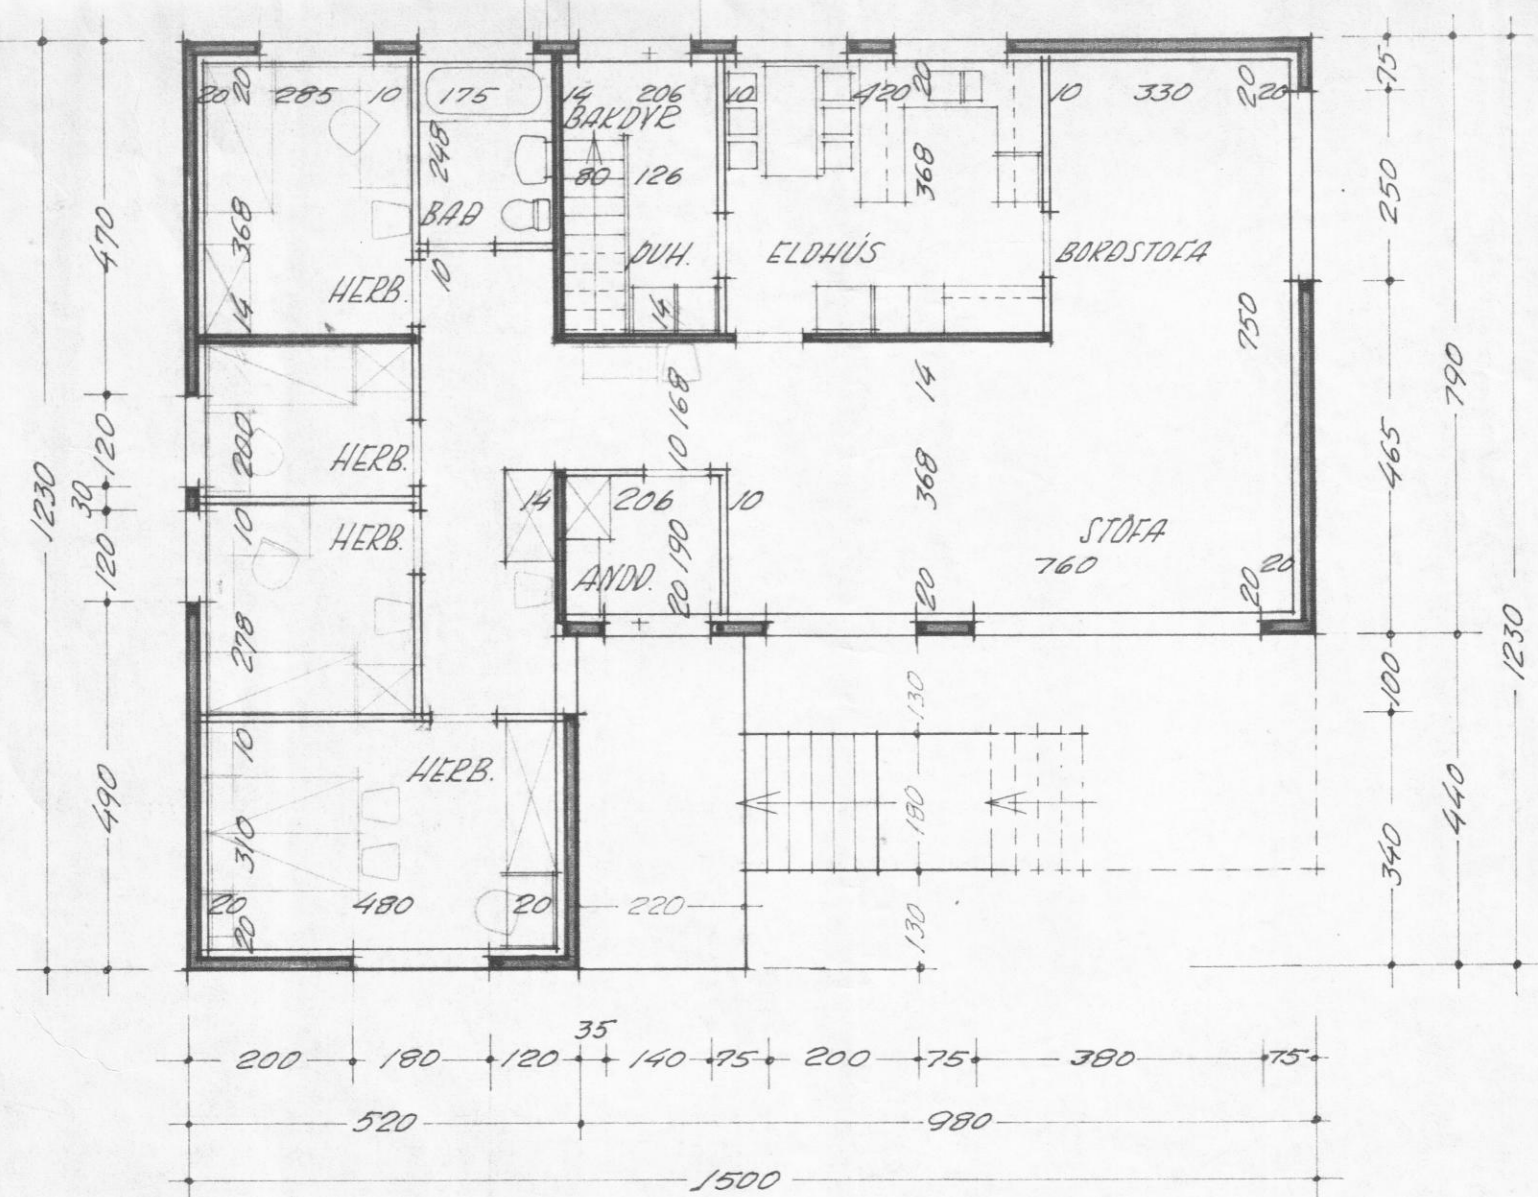
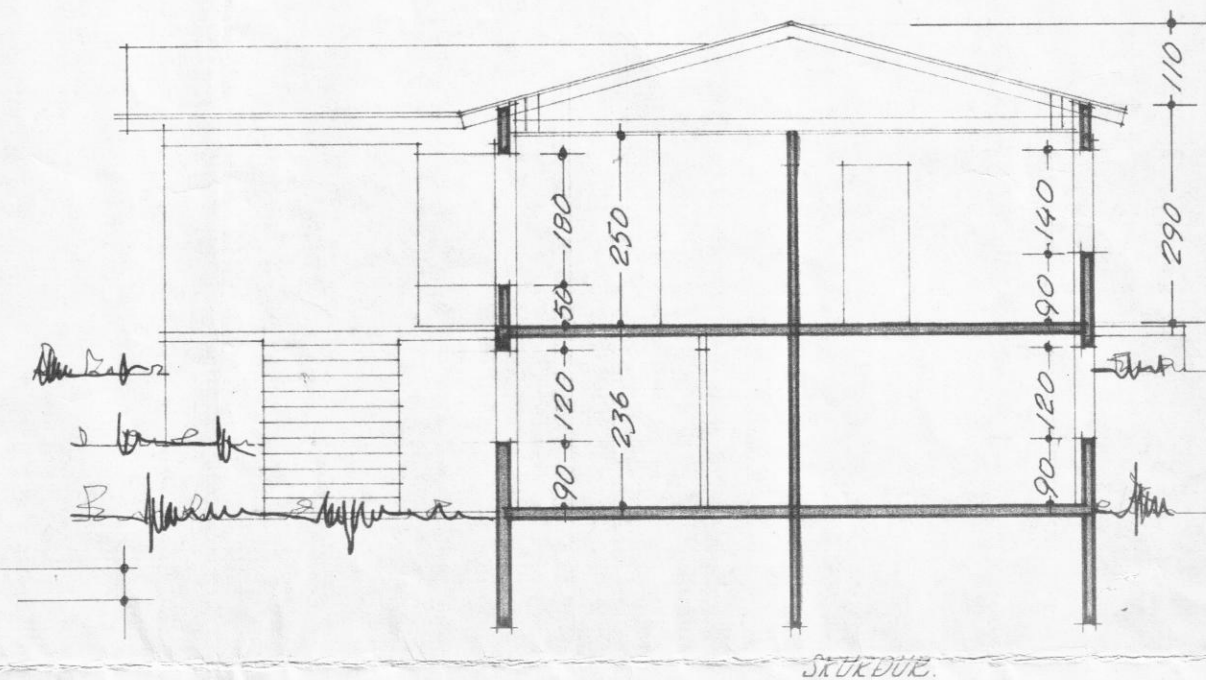
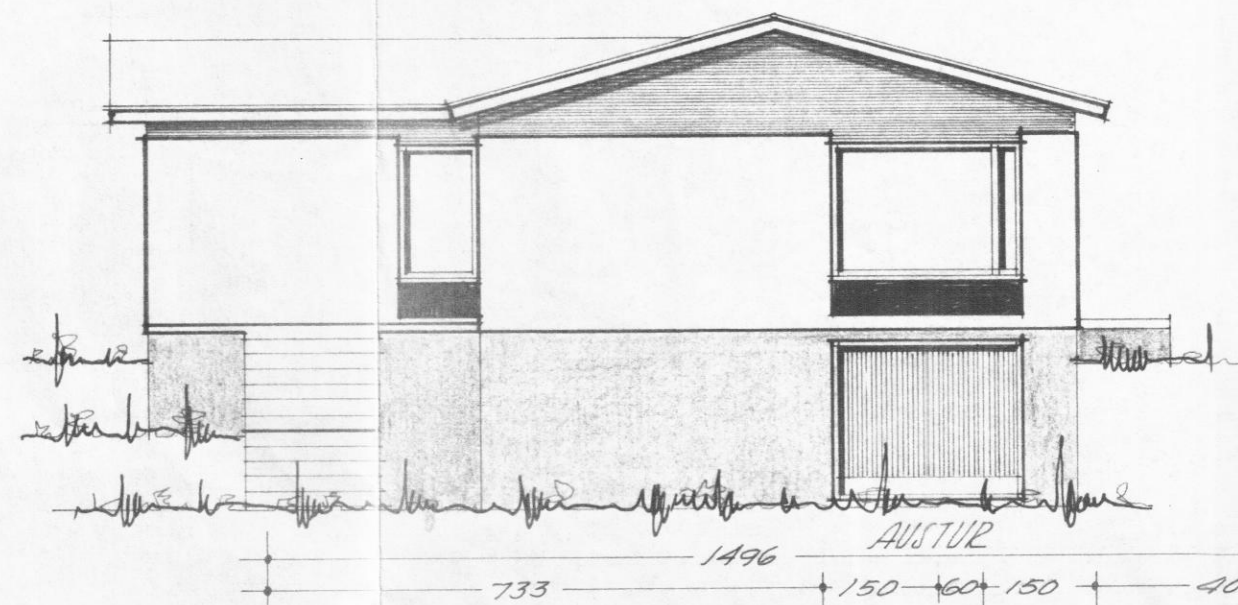
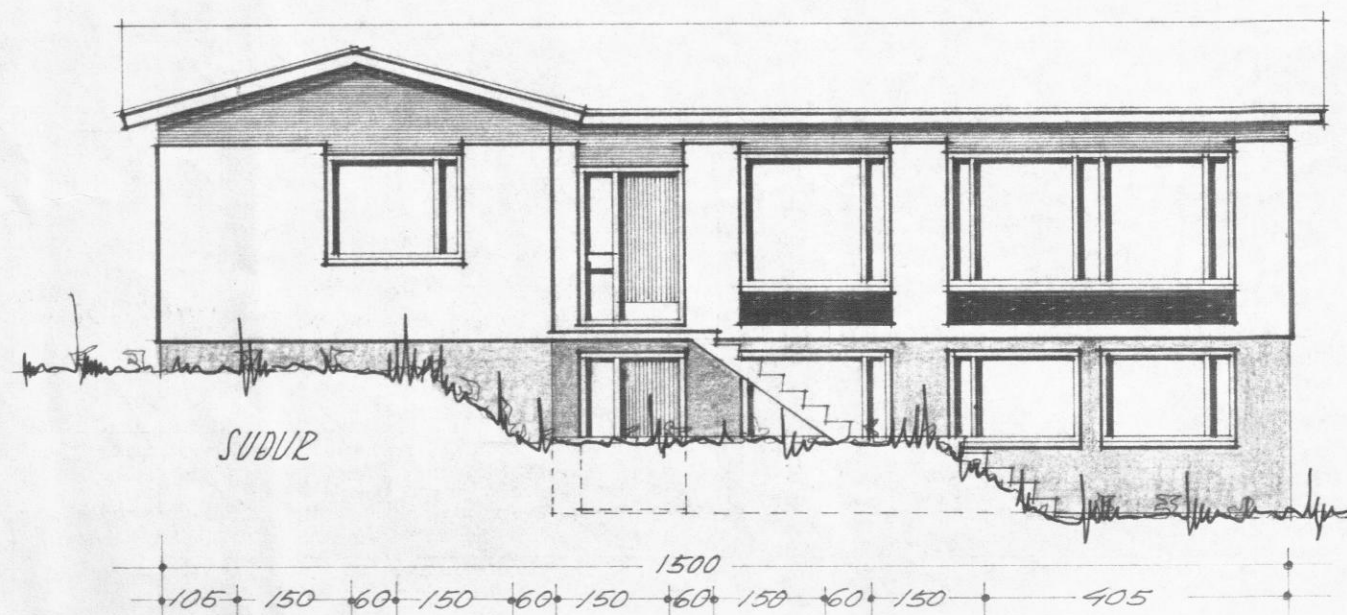
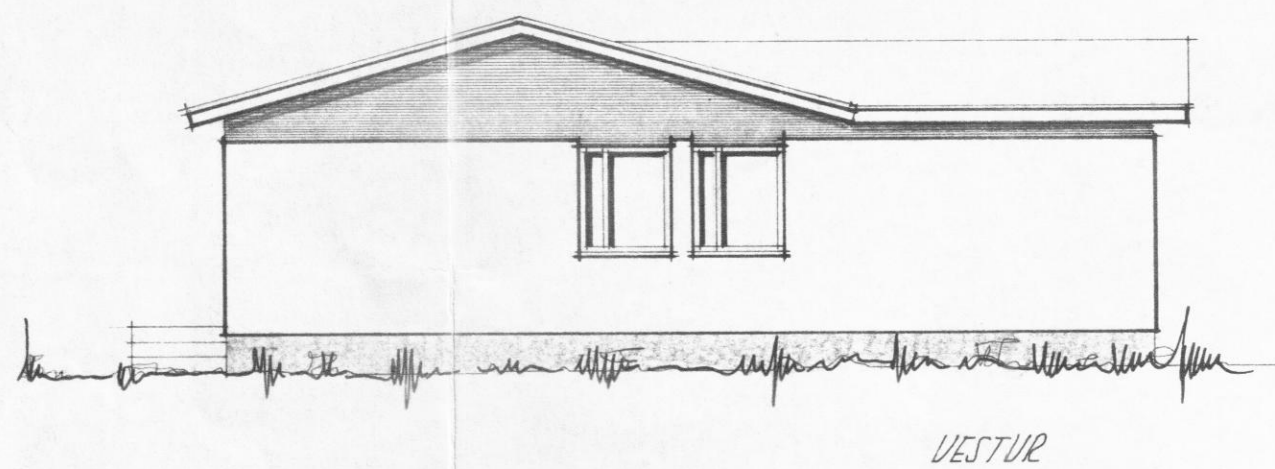


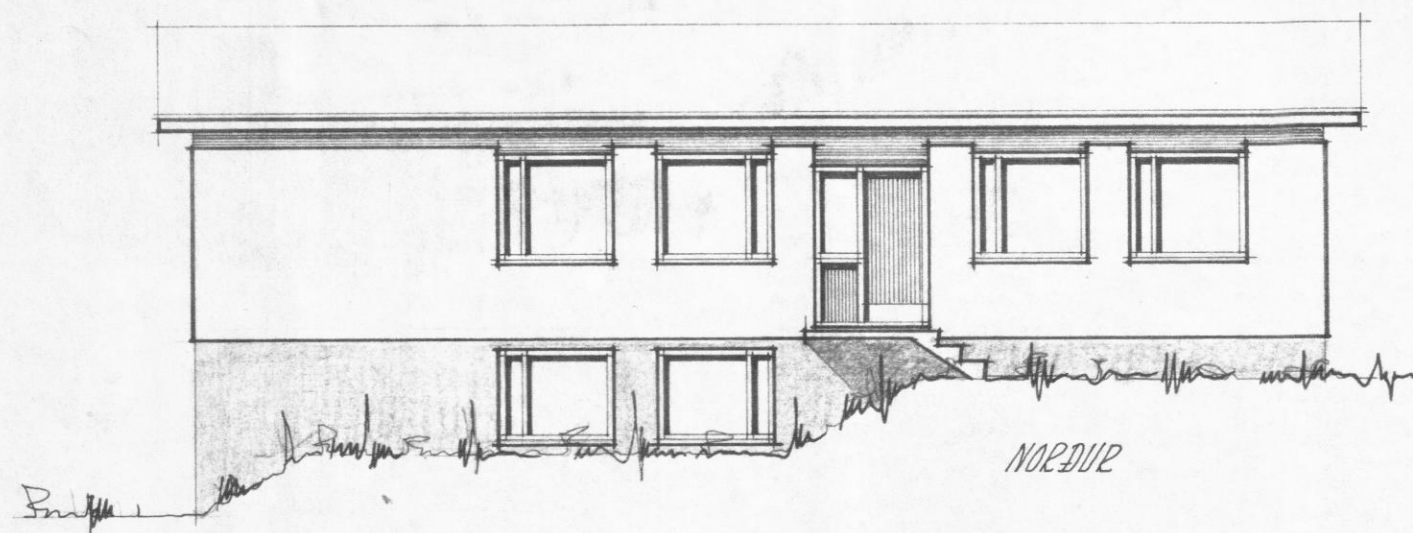

ADALGATA 13

FLATARMÁL BRUTTO 141.38 M² 125.00 M² NETTO

Dagbjörg

ÍBÚÐARHÚS Á HAUGANESI

GRUNNPLÁN, ÚTLIT OG SKURÐUR

VEIKNISTOFAN EYRARLANDSVEGI 20. SF.
AKUREYRI Sími 11140

MÁLKVARDI:
1:100
VERKEFNIÐ OG UPÐRÁTTAR
NÚM. 73047-1
AKUREYRI Í OKTÓBER 1973
Ólafur Þorvaldsson