
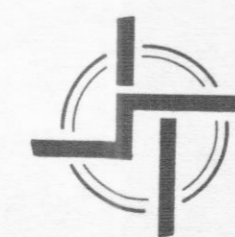


Lyngholt 5 Hauganesi

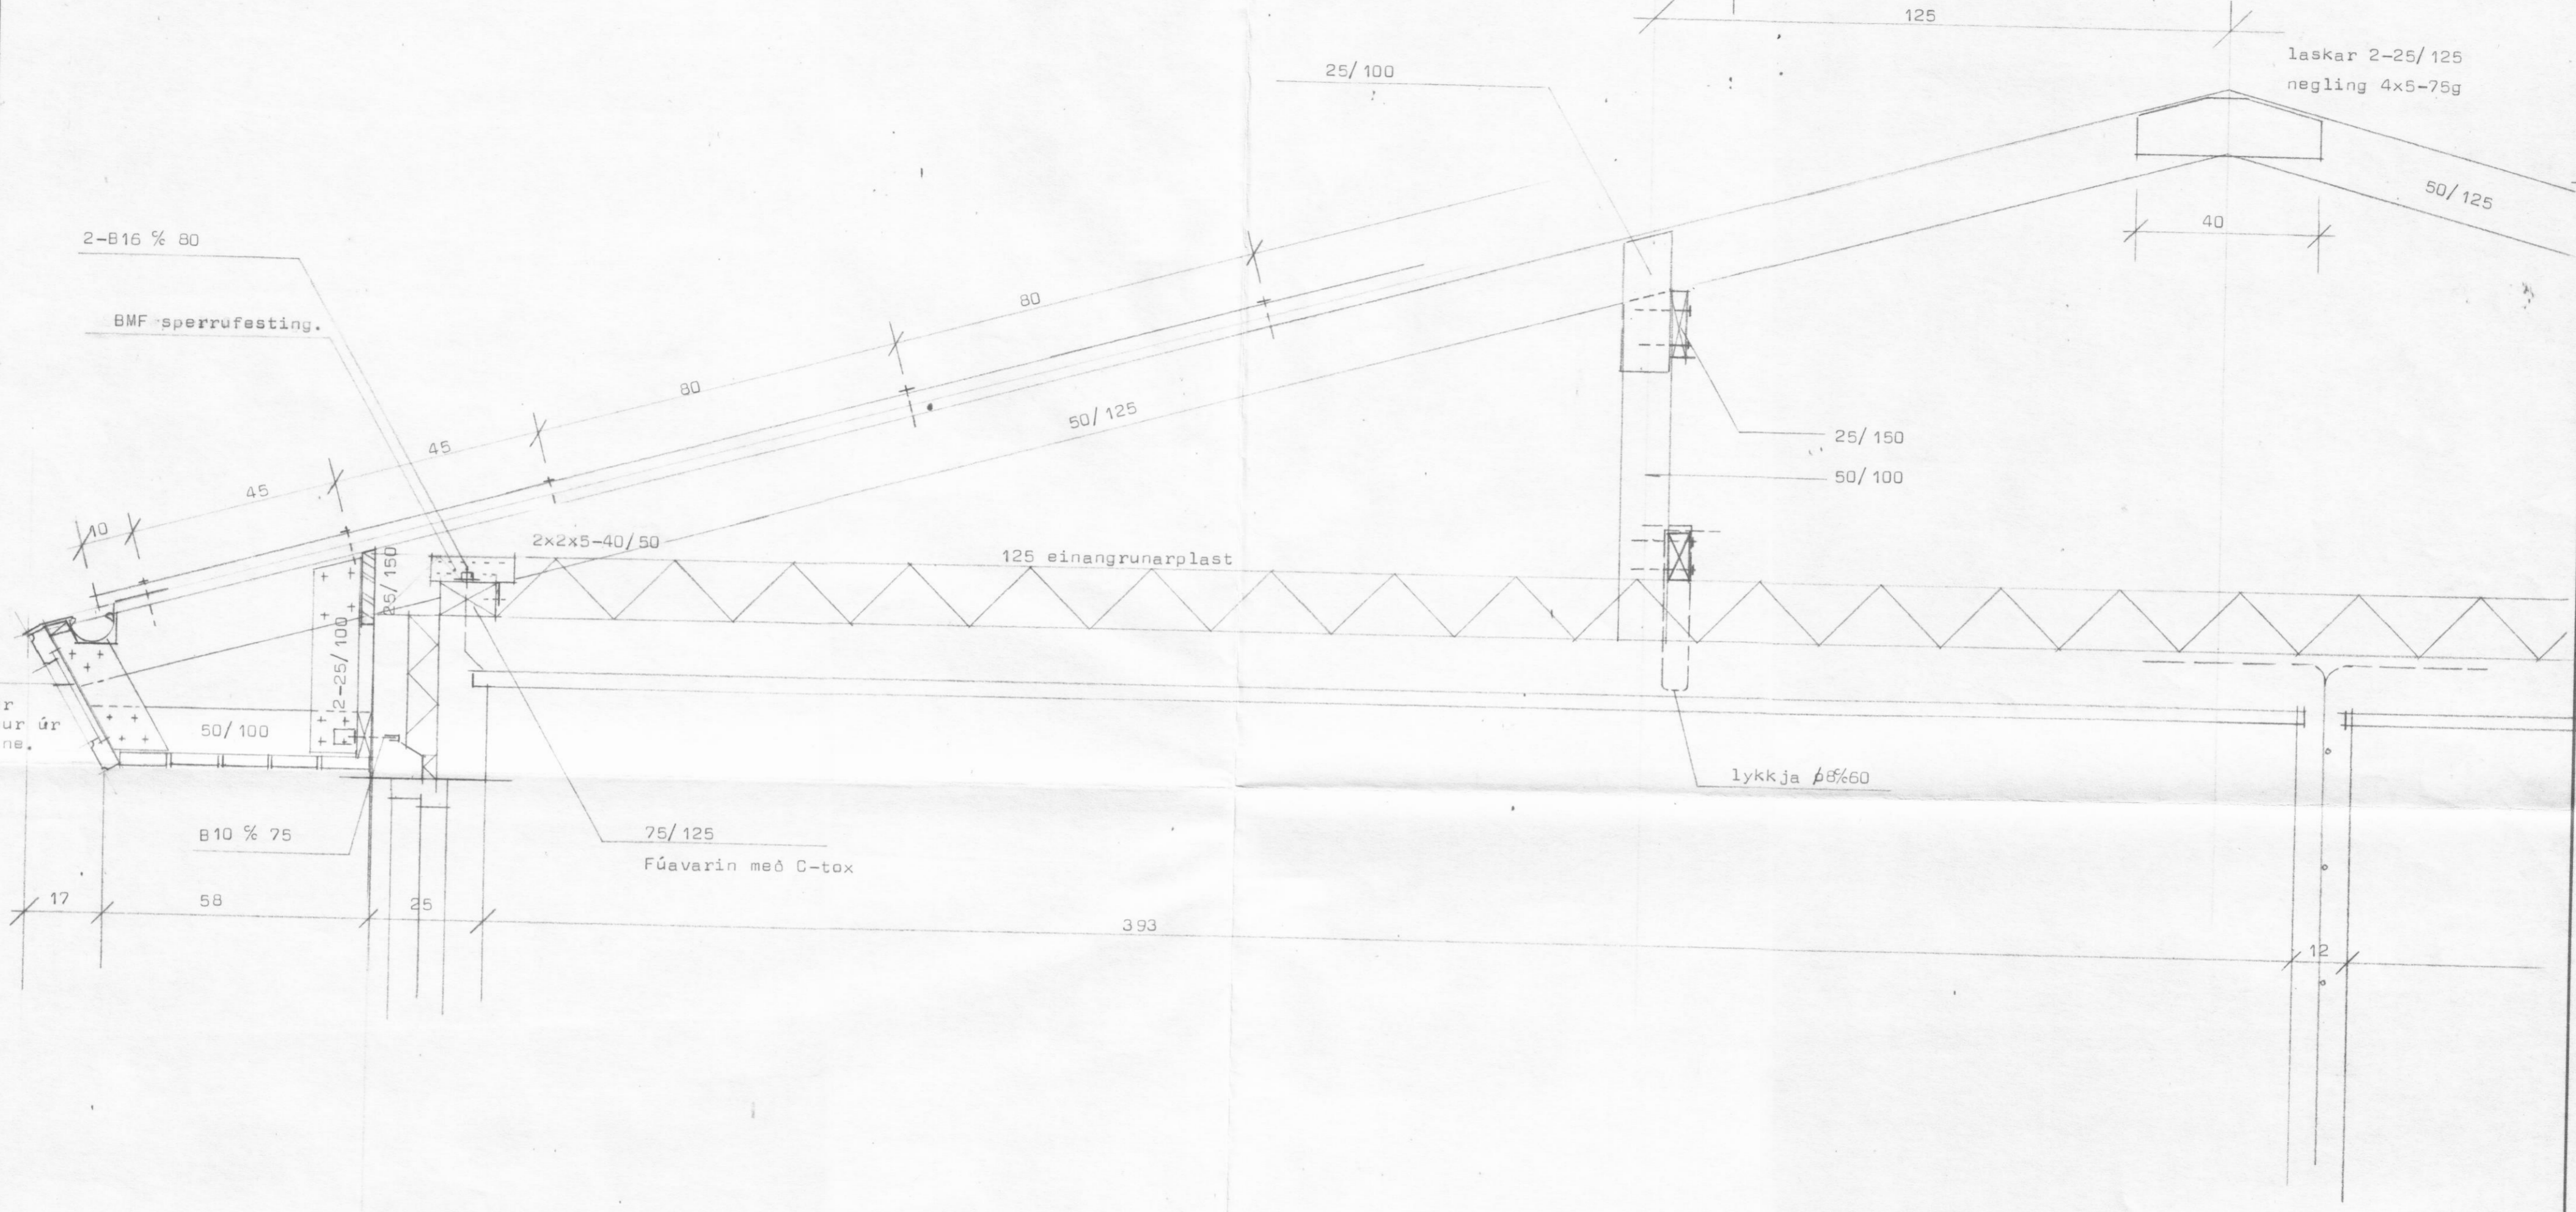

STAÐALHÚS S/F

TEIKNISTOFA SÍÐUMÚLA 3I SÍMI 8314I

VERKEFNI	DAGS.	1984	VERK NR
Pakviðir og einangrun	MKV.	1:20	
Lyngholt 5 Hauganesi	BR.		S62-BR
<i>Sigurdur Gudmundsson</i>	BLAD NR	2.11	
SIGURDUR GUDMUNDSSON	<i>Sigurdur P. Kristjánsson</i>		
	SIGURDUR P KRISTJÁNSSON	FTFI	