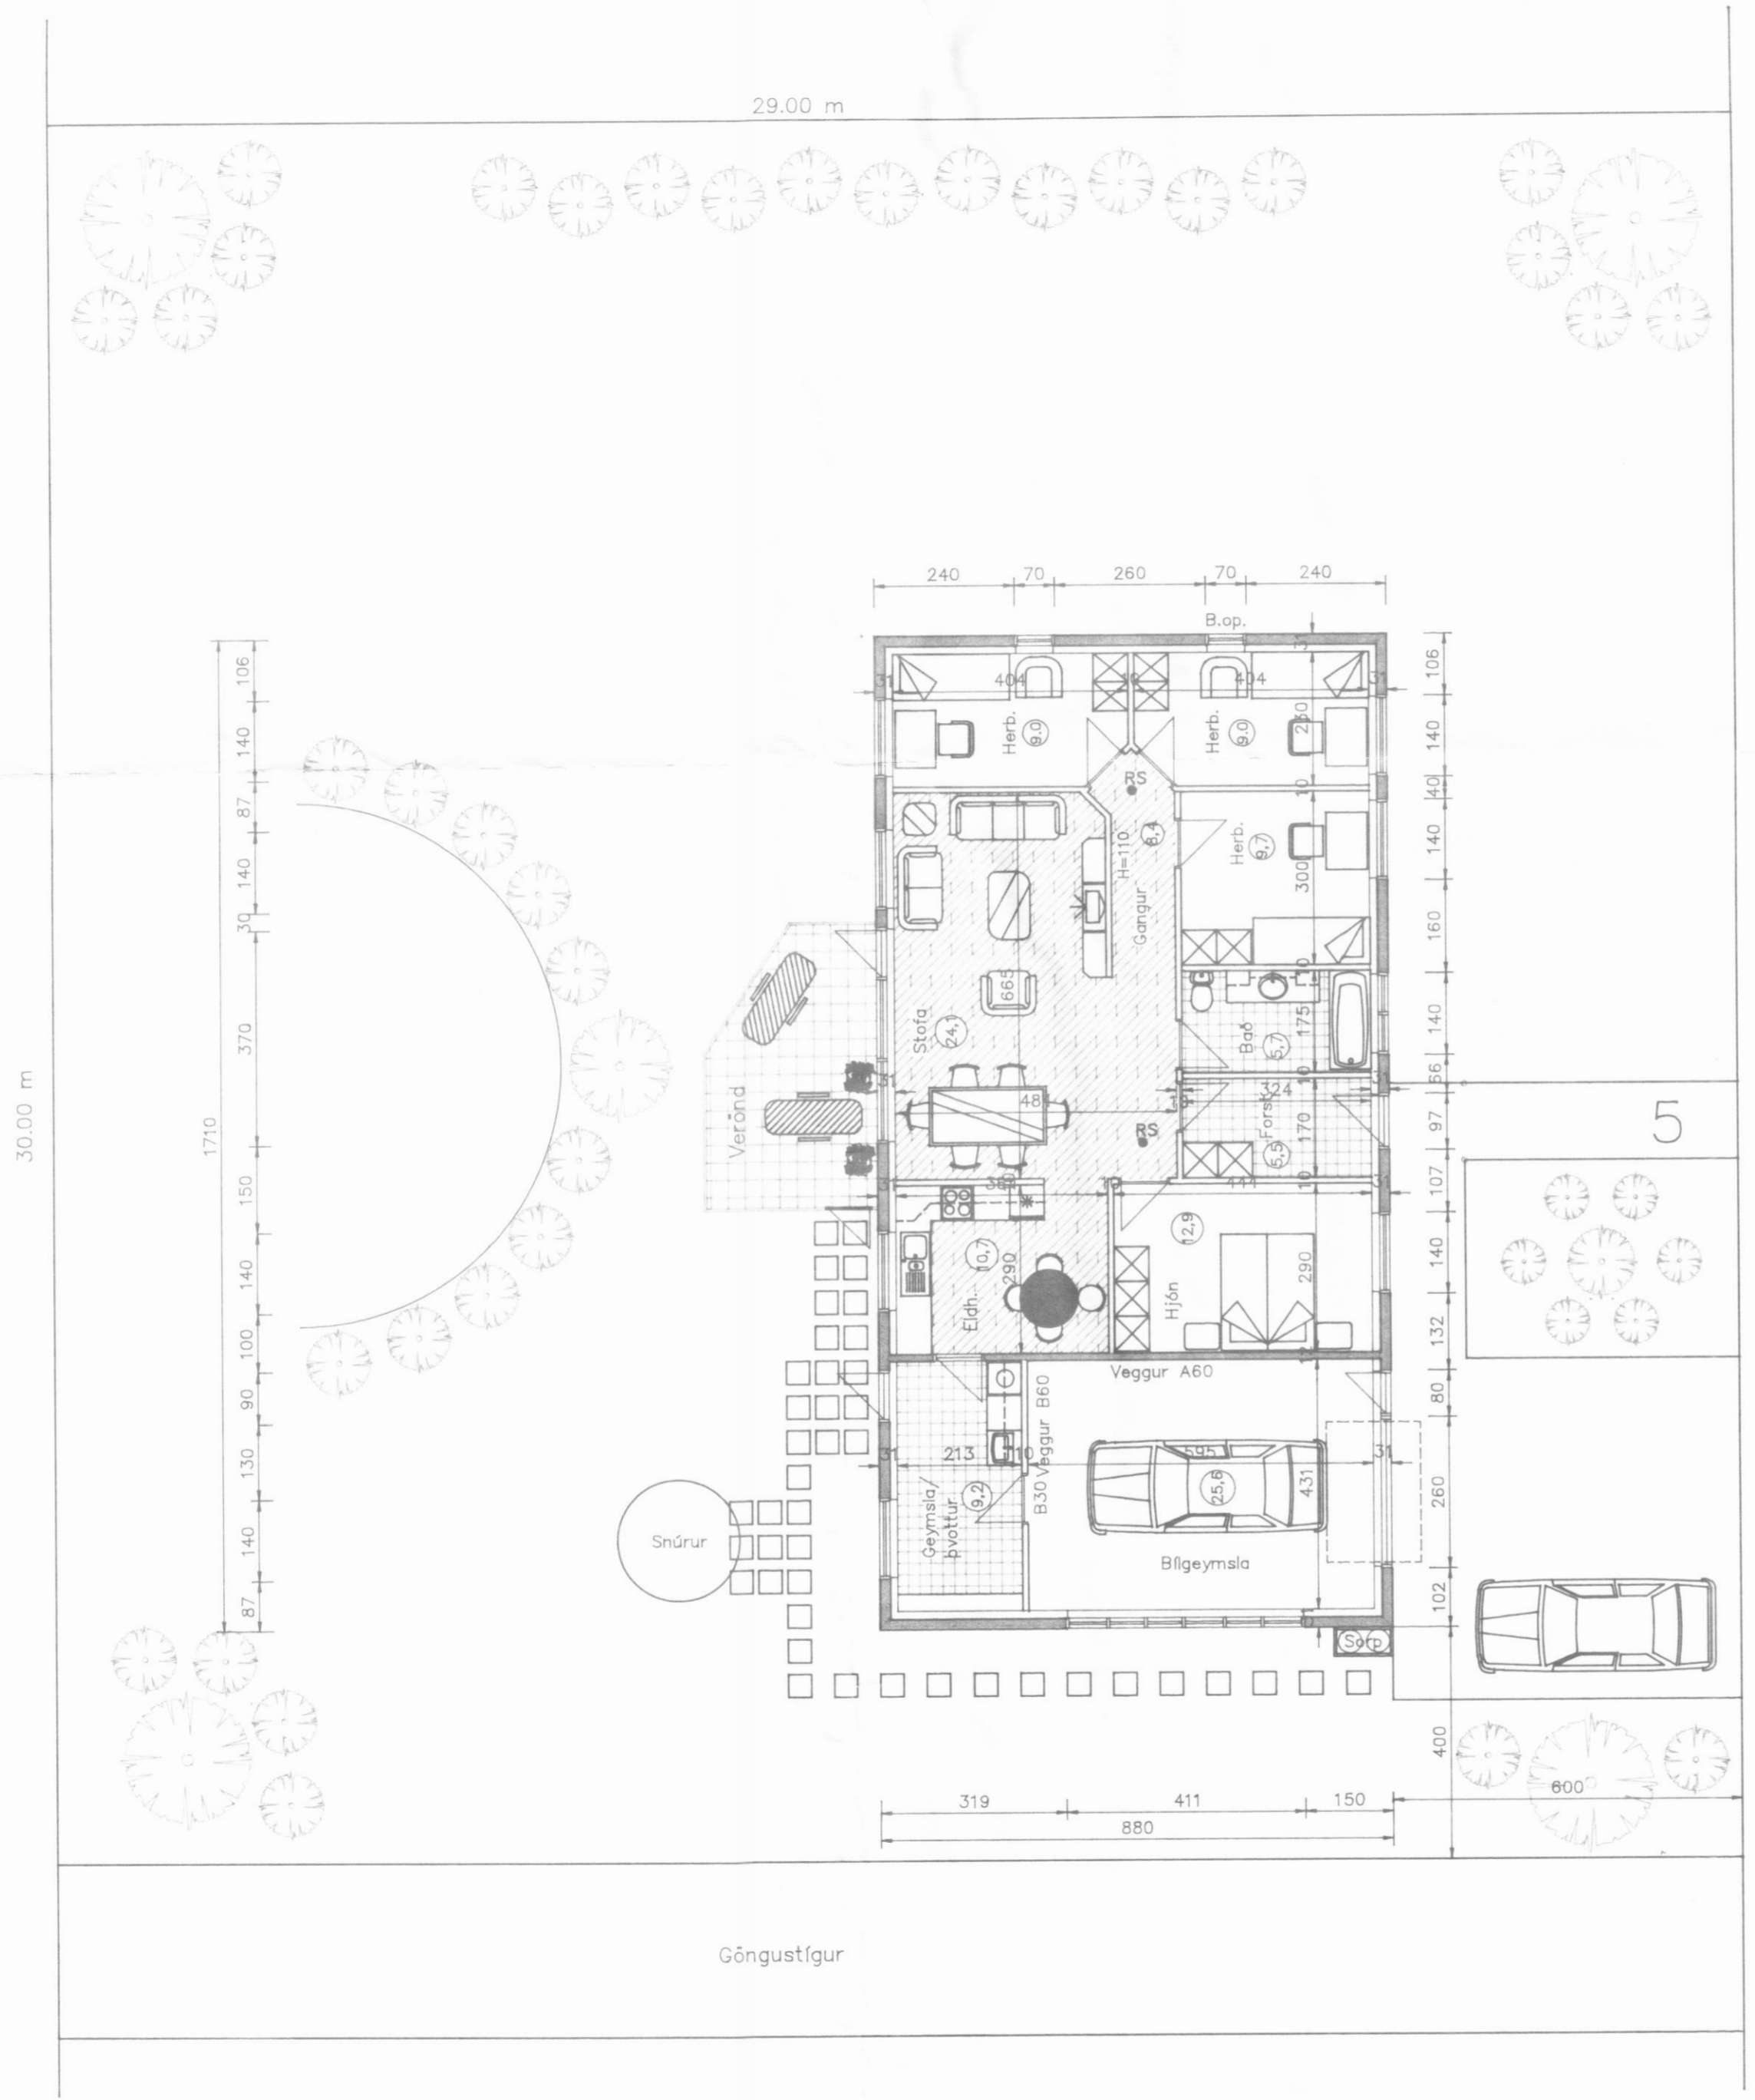


11/10 '95

H.S.Á. TEIKNISTOFA / HARALDYR ÁRNASON
 DALSBRAUT 1 - 600 AKUREYRI - Sími 462-5777
Harald Arnason

VERKHEIT					Skógarhólar 5, Dalvík.	
HEITI TEIKNINGAR				Grunnmynd.		VERK NR 94-308
						TEIKNING NR 1302
HANNAD	HÁ	TEIKNAD	HÁ	YFIRFARIÐ	DAGS	Sept. '95
BREYTT			1		2	3
						KVARDI 1:100
						4