




1 STK. KJALLARA

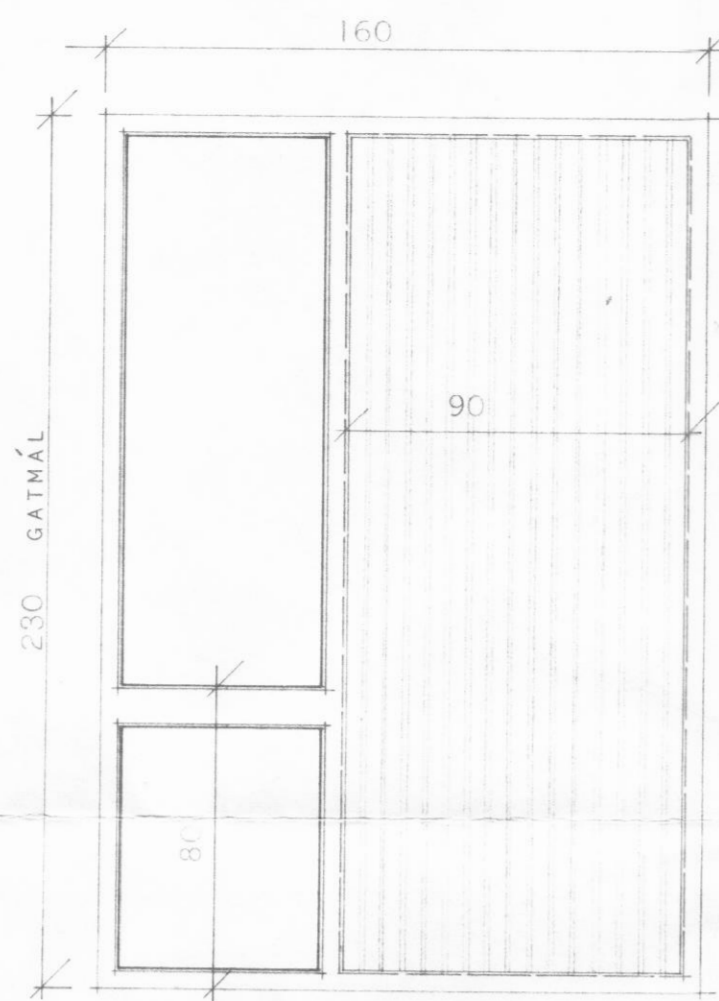


1 STK. ANDDYRI

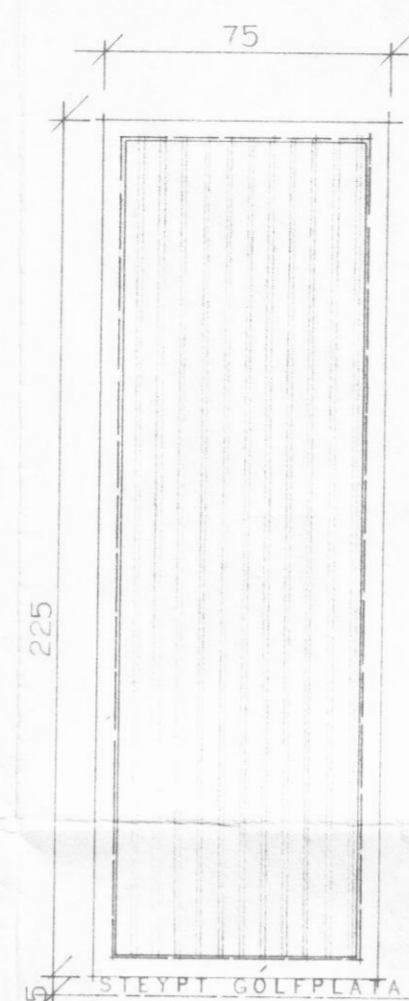


1 STK. ÞVOTTUR

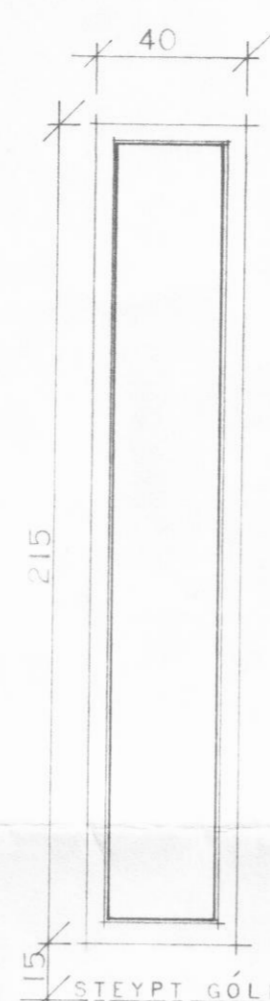


1 STK.

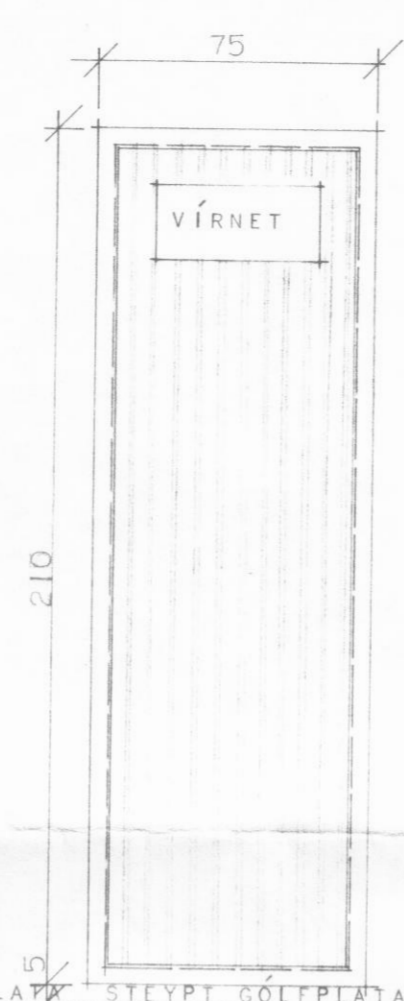


1 STK. HITI

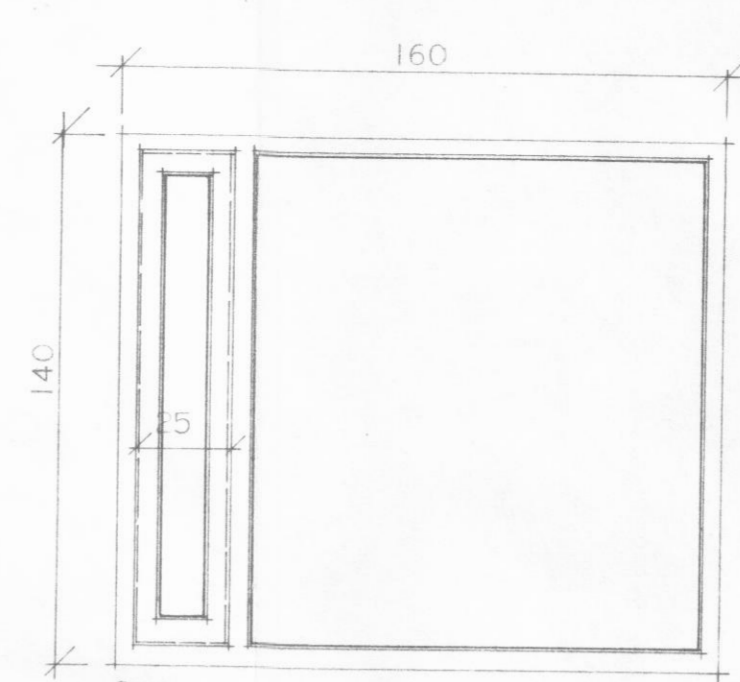


3 STK.  
2 STK. SPEGILMYND

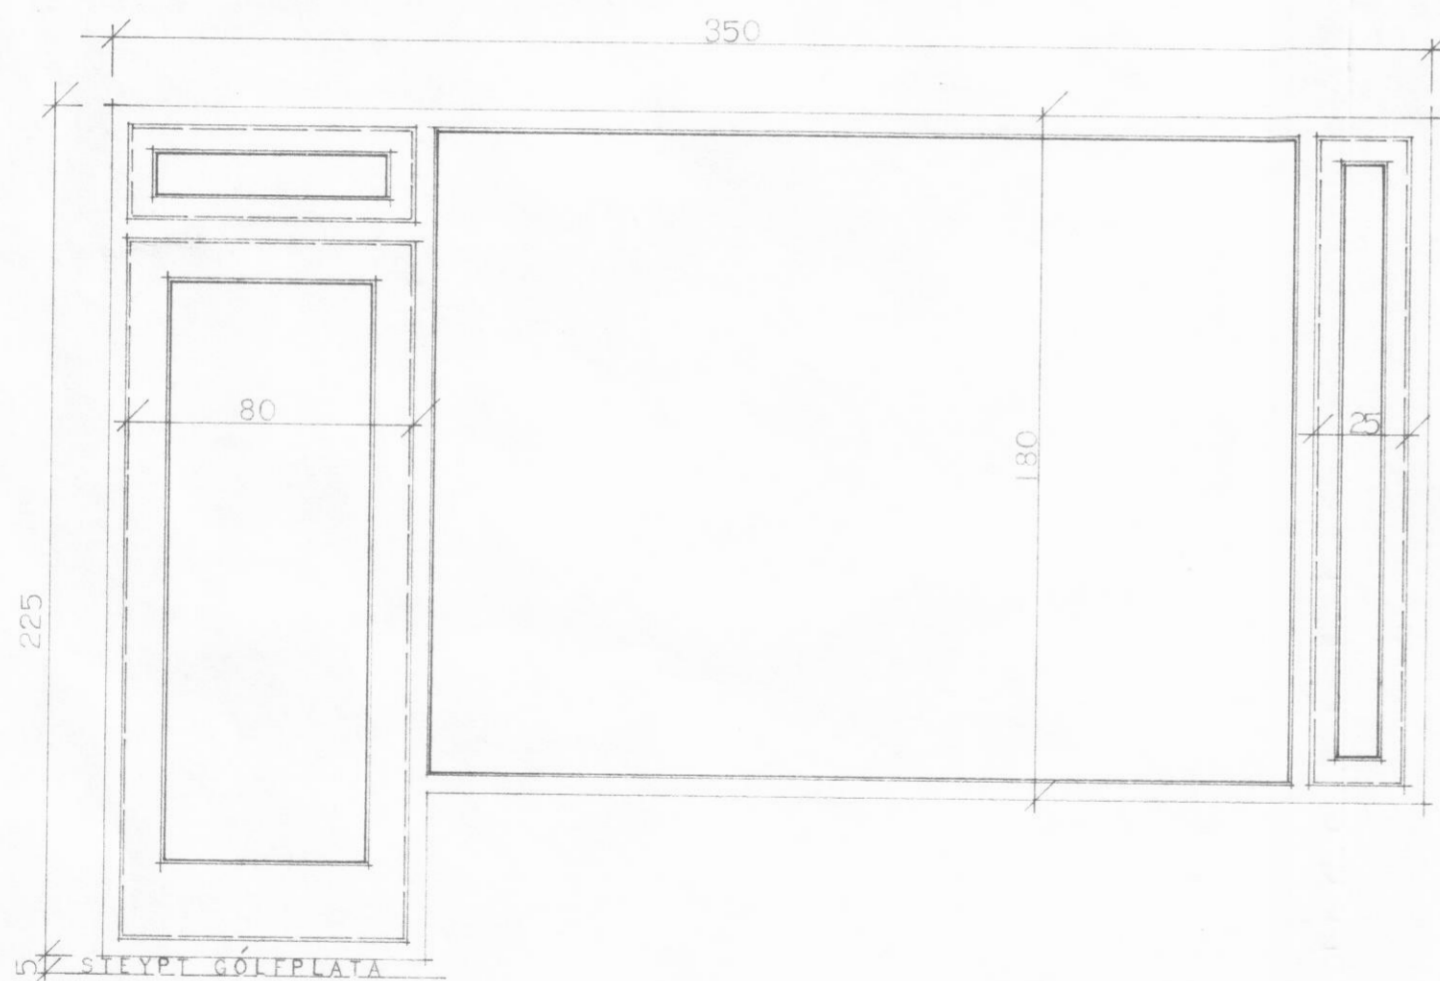


1 STK. STOFA

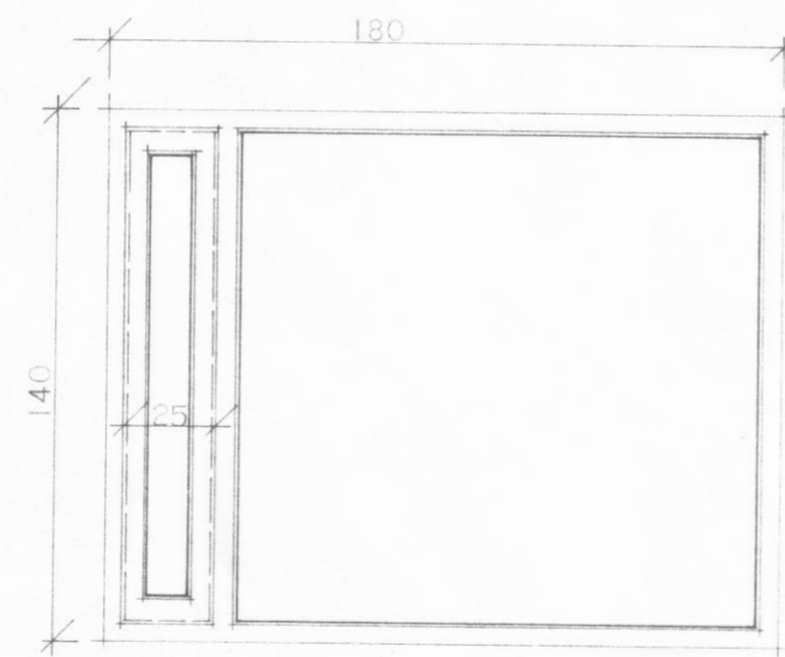

2 STK.

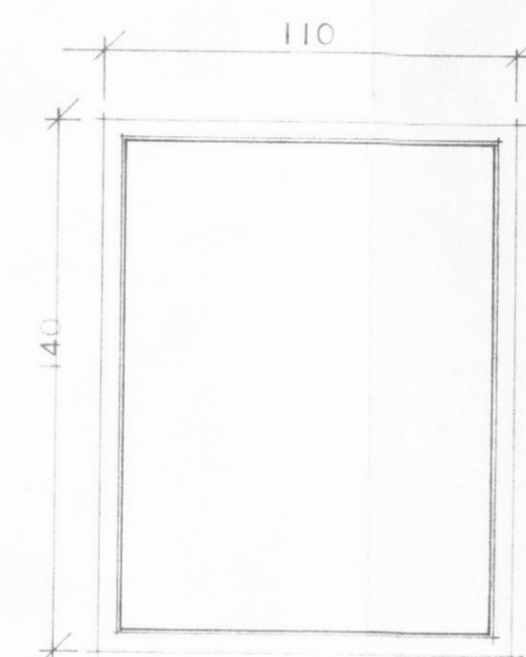

1 STK.

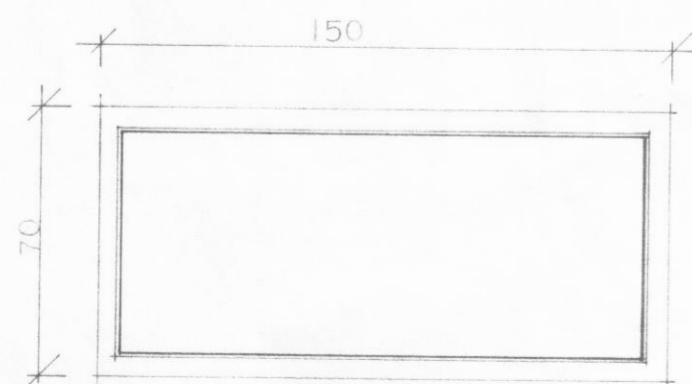

6 STK. BÍLSKÚR OG GEYMSLA, PAR AF  
3 STK. OPNANLEGIR

**HÚSNÆÐISMÁLASTOFNUN**  
**RIKISINS** LAUGAVEGI 77 REYKJAVÍK  
SÍMI 28500

VERKNR. **20404** BLAÐNR. **1.401**

SUNNUBRAUT 2. DALVÍK.

HURÐIR OG GLUGGAR

HANNAÐ	M.I.I.	YFIRFARIB	2.5.75 Jök.F.
REIKNAB		STAÐFÆRT	B.P.H.
TEIKNAB	G.H.	BREYTT	
KVARÐI	1:20		

*Handwritten signature: Jökull*