

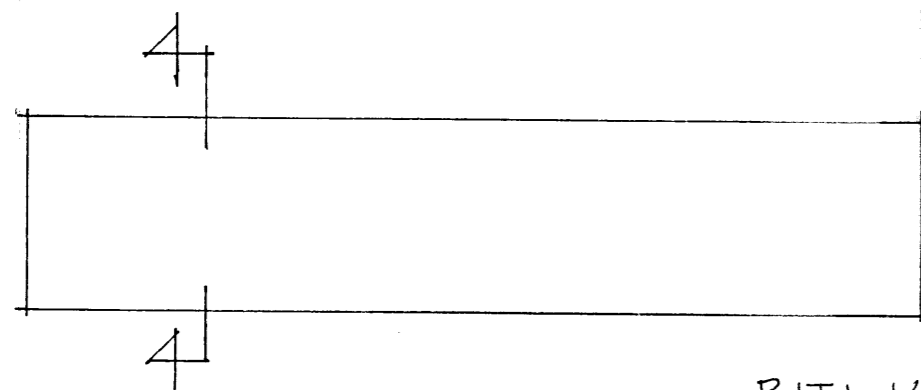
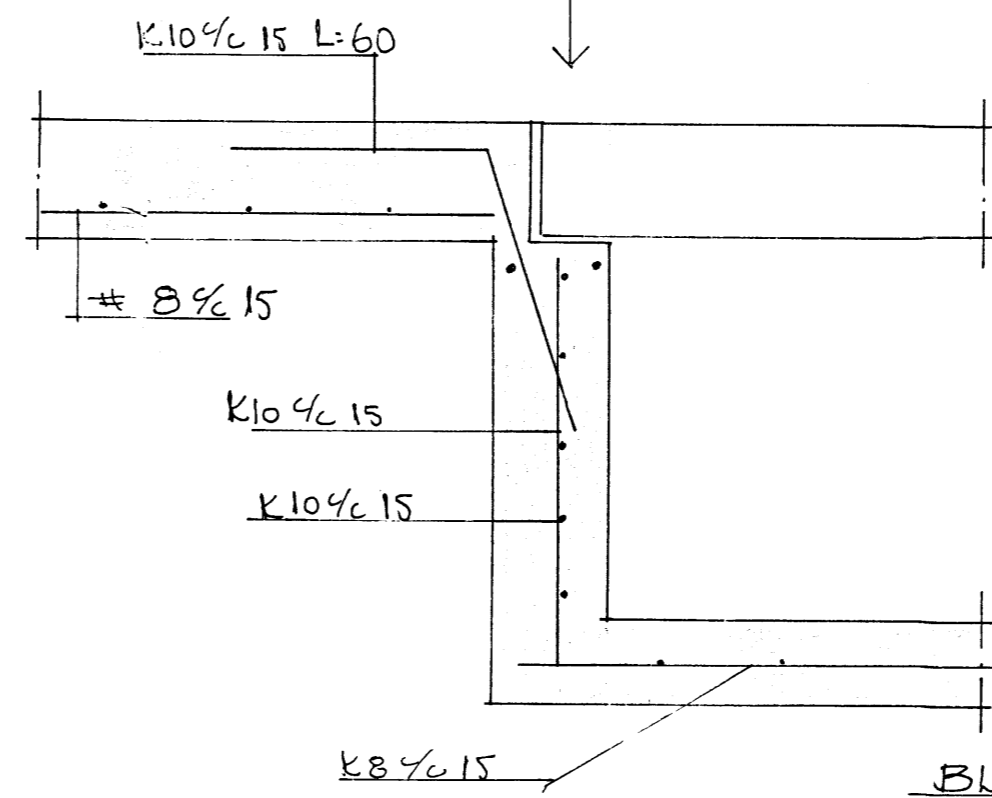
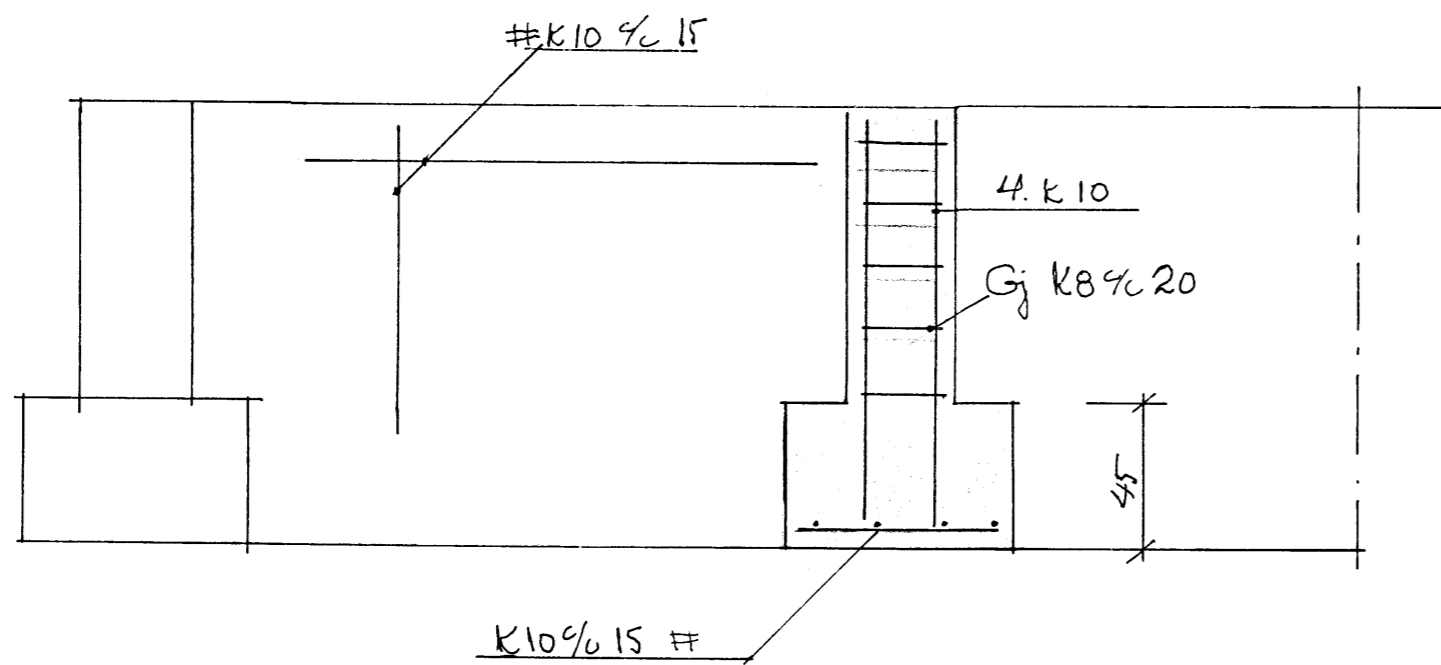


JÄRNPLATA
10 x 250 x 250
4. STIK 10MM.
L=50
STEYPISTÍALLAR SÚLUR

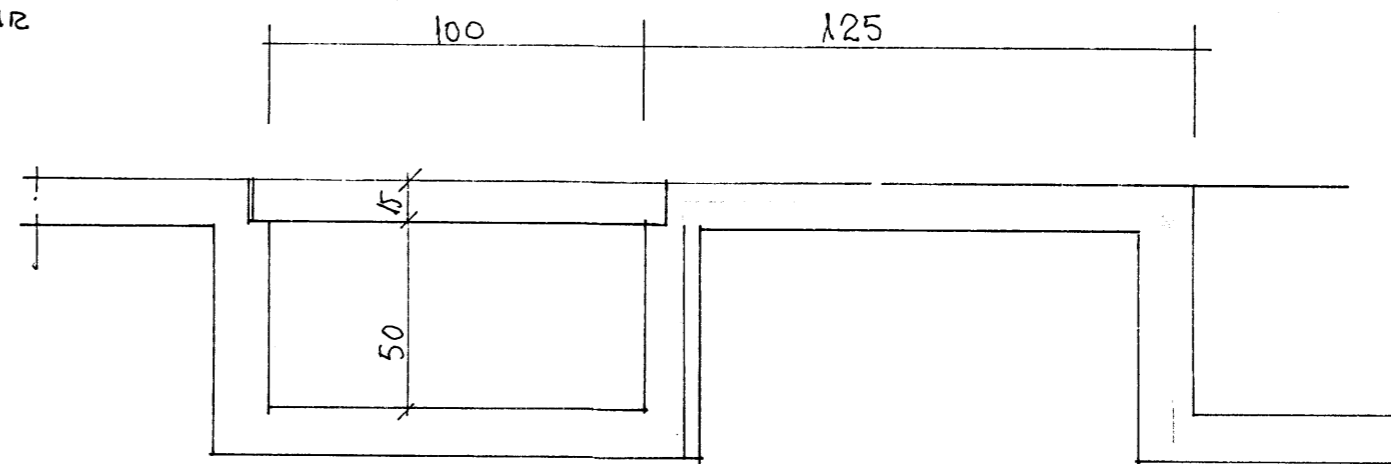

BITI YFIR BLÁSARA STOKK

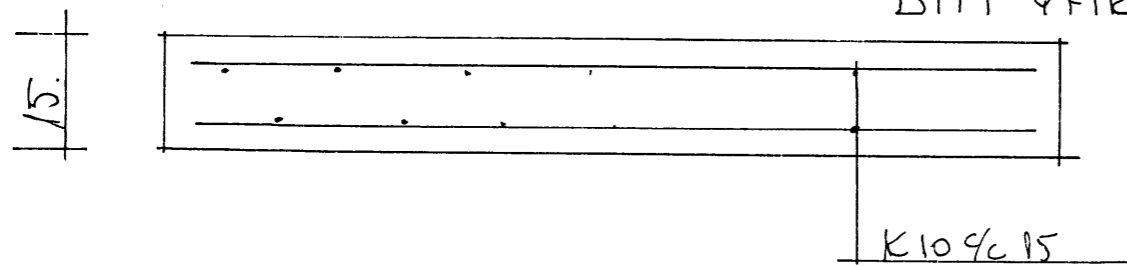

YTRA - HOLT. KARTÖFLUGEYMSLA.

JÄRNALÖGN.

M. 1:50. 1:20.

D. ÁGUST '85.

H. Þ. Þeingrænna