





GRUNNMÁT

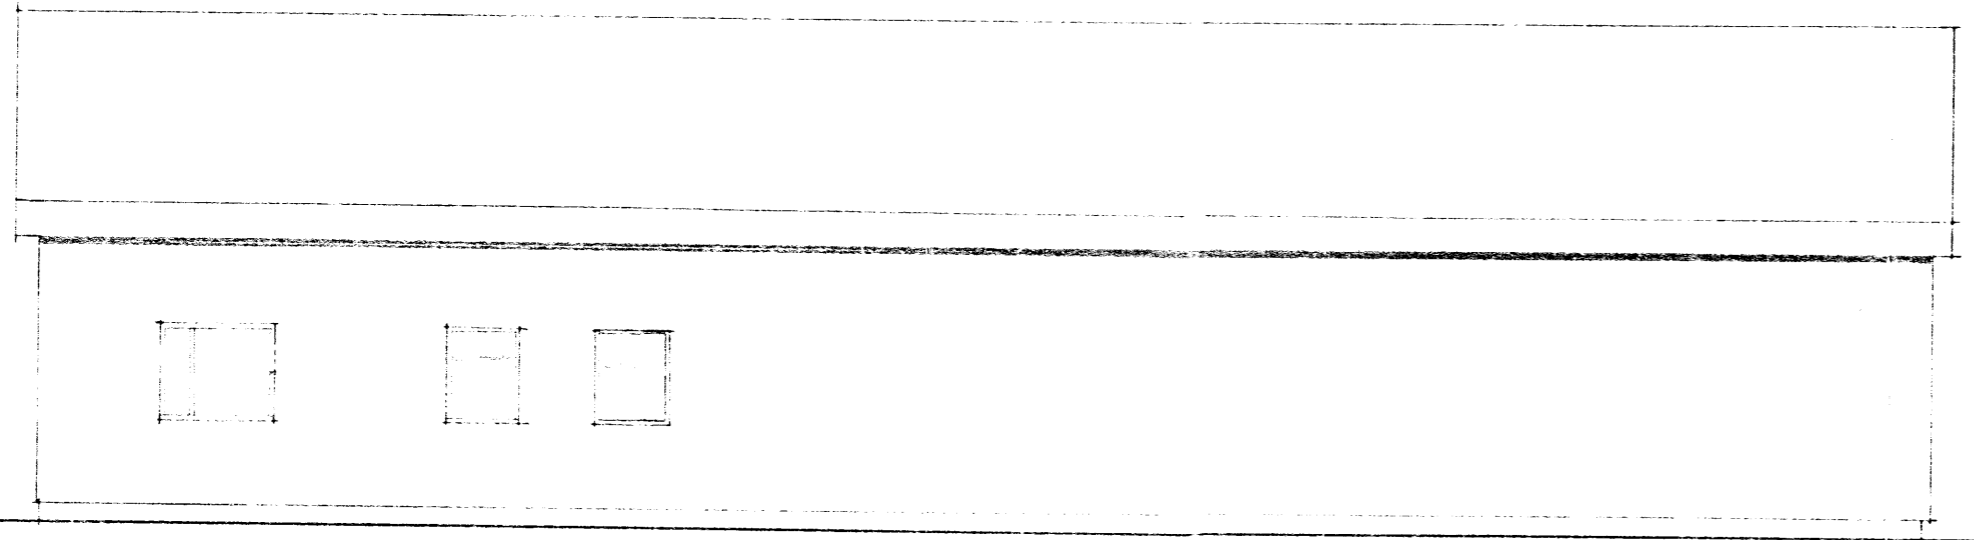

ÁLITUR

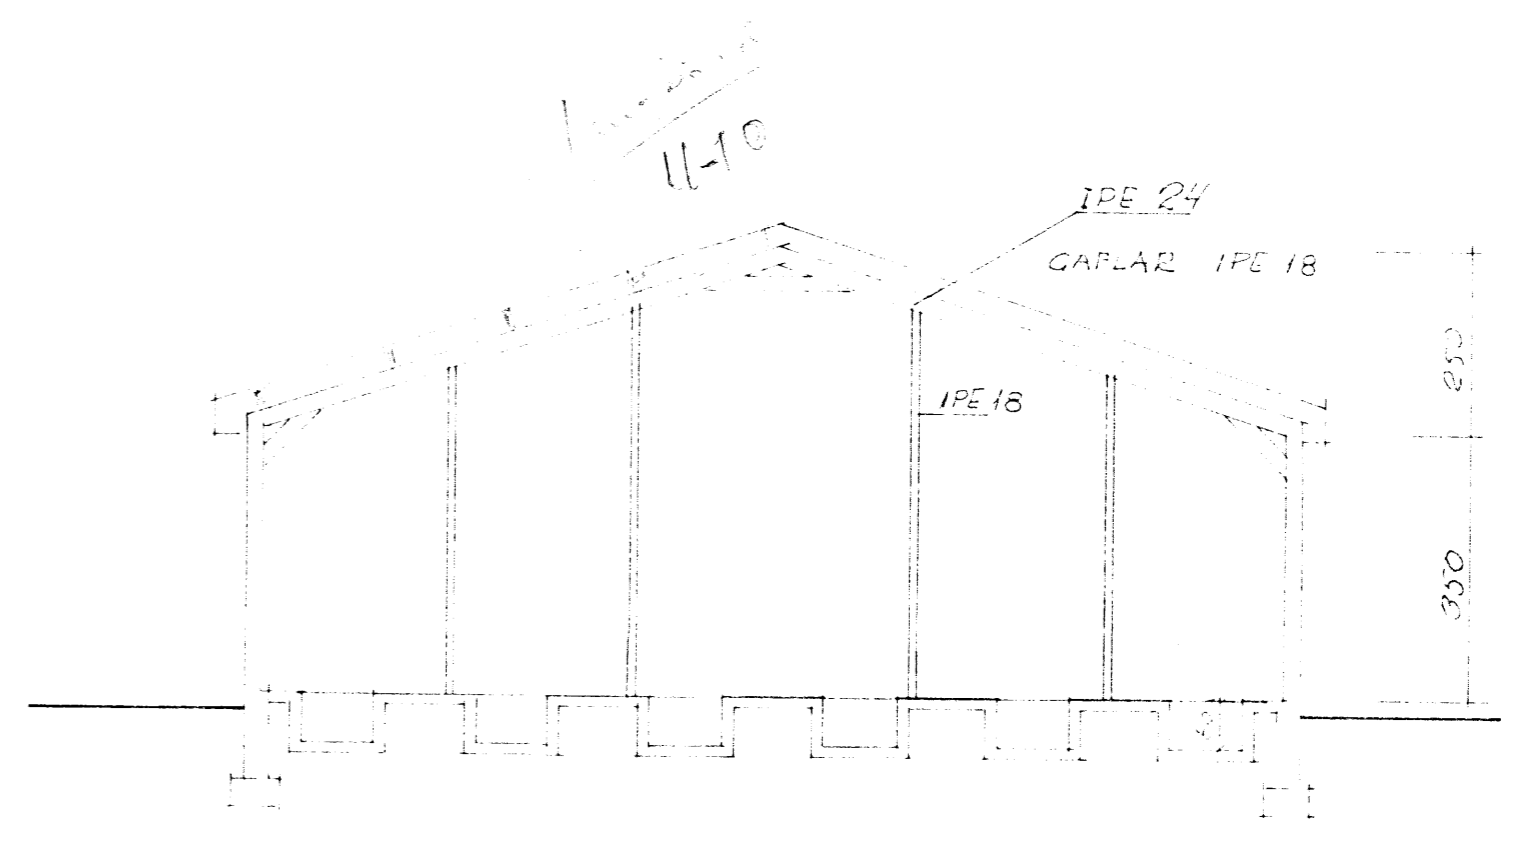

SNID A-A

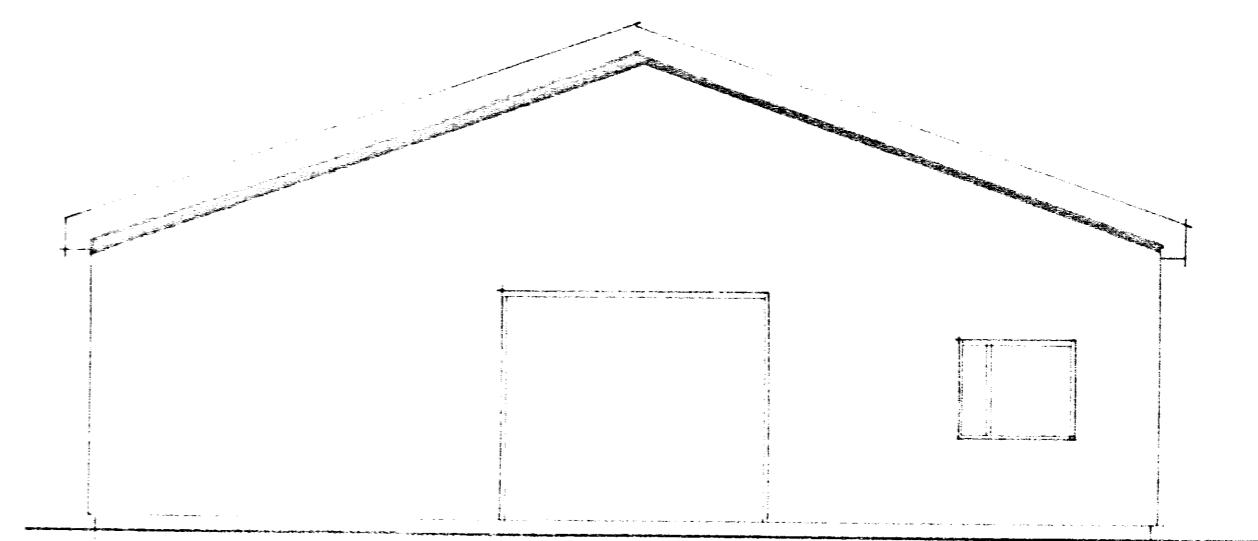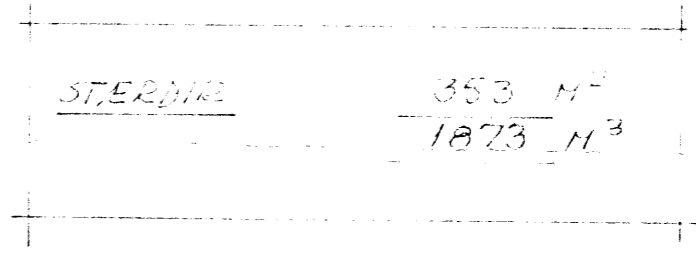

SNITT

YTRA - HOLT. KARTÖFLUGÆYMSLA.

GRUNNM. LÍTLIT. SNID

M. 1:500

D. JULI 1985

H. Þinbjörg Þingmann