


GRUNNMYND 1:50

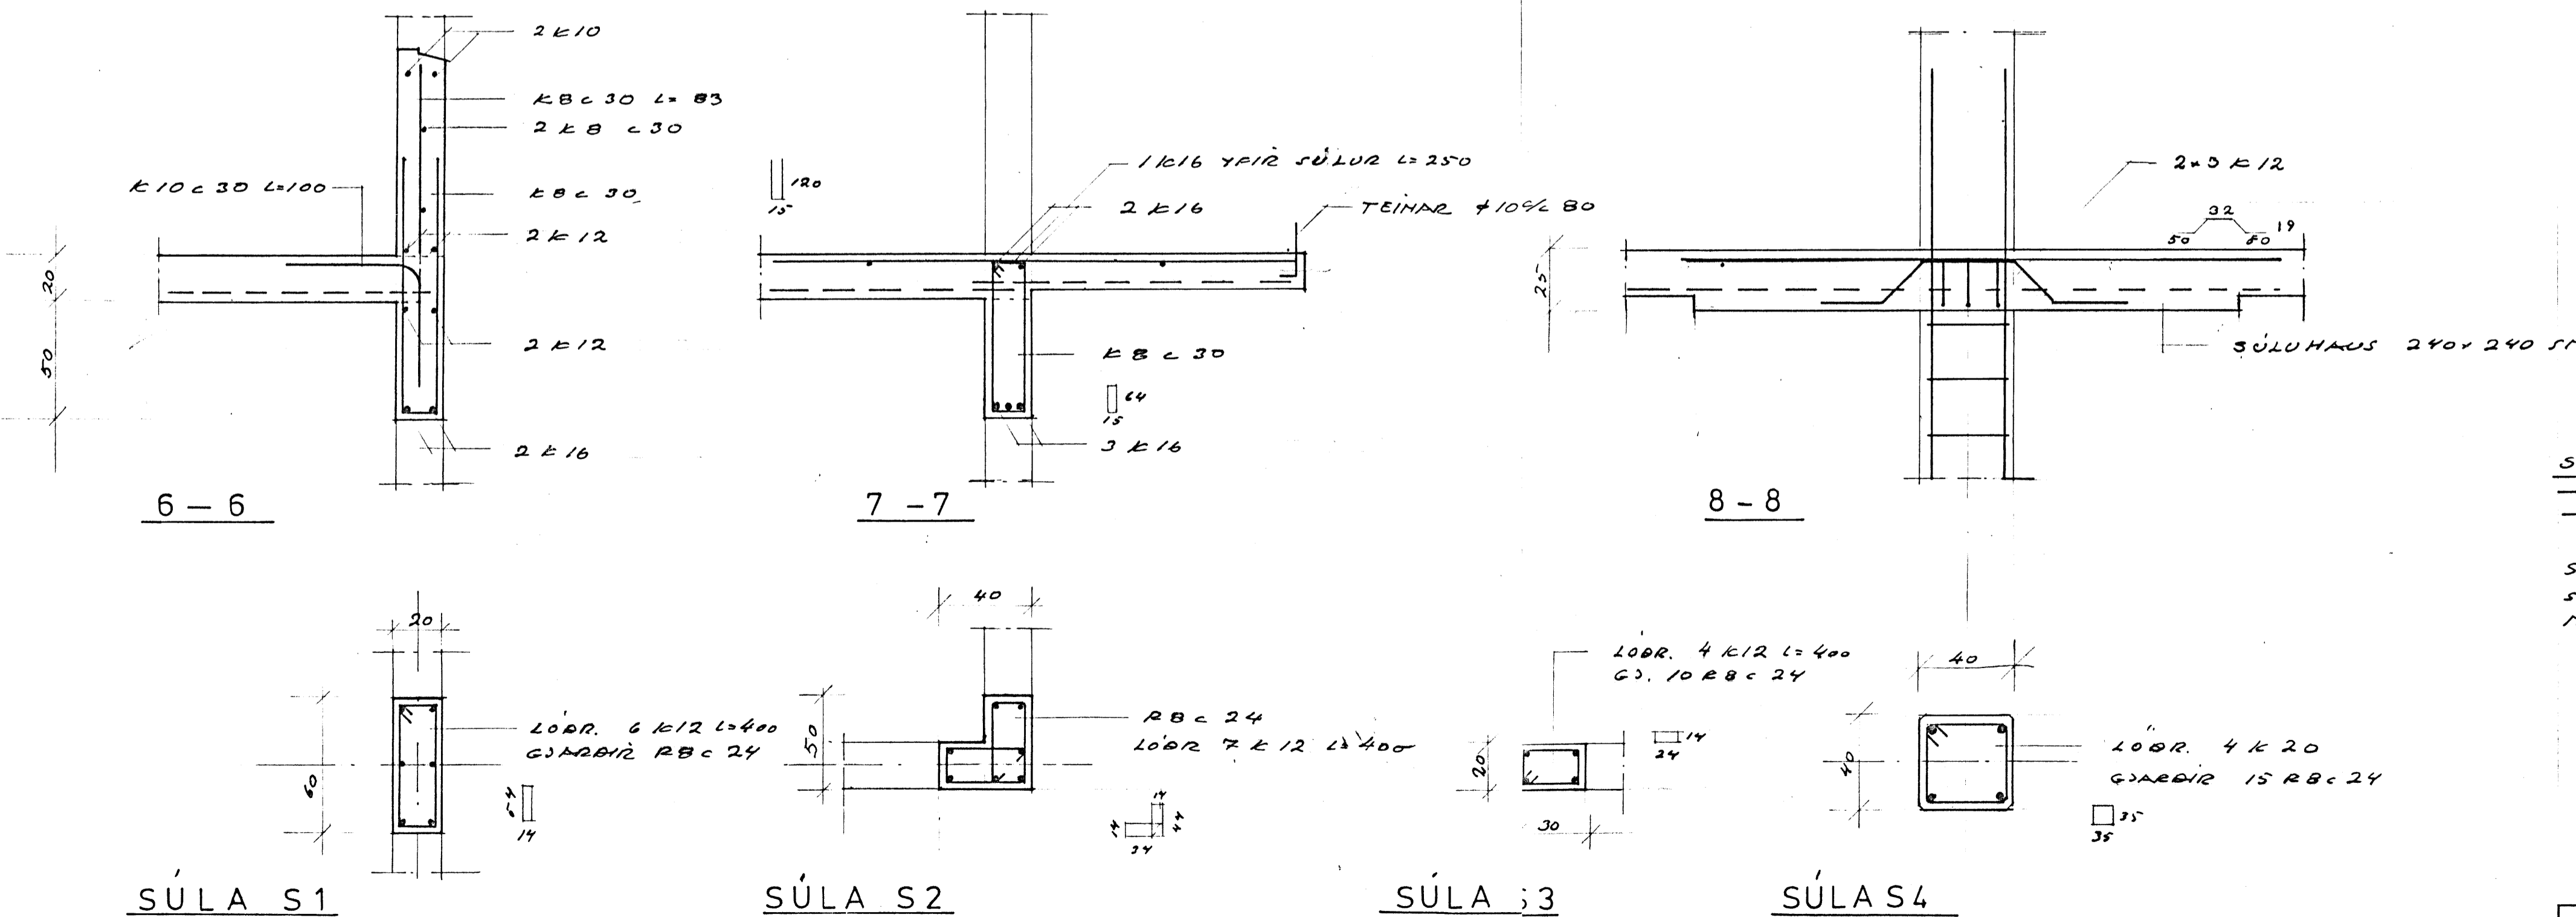

SKYRITINGAR:
 — TAKHAR JÄRN Í HEDDI BRUN PLÖTU
 - - - - - EFRÍ - - - - -
 L - - - - - Í ÞESSA STEFNU LIGGI HEDST
 STEYPA SE S 200
 SMÍÐ 9-9 SÁ TEIÐ. K 03
 NOTÐUNGI 300 KG/172

VERK SVEINSGARÐAR

	HEITI VEGGIR V. HIED OG PLATA	TEIKN NR
	YFIR V. HIED	TEIKN V.
	MKV 1:50, 1:20 DAGS DULI BS	REIKN V.
	YFIR	VERK
TEIKNISTOFA HAUKS HARALDSSONAR S.F. KAUPANGI - AKUREYRI - Sími 96 - 23202		