


ÖLDUGATA

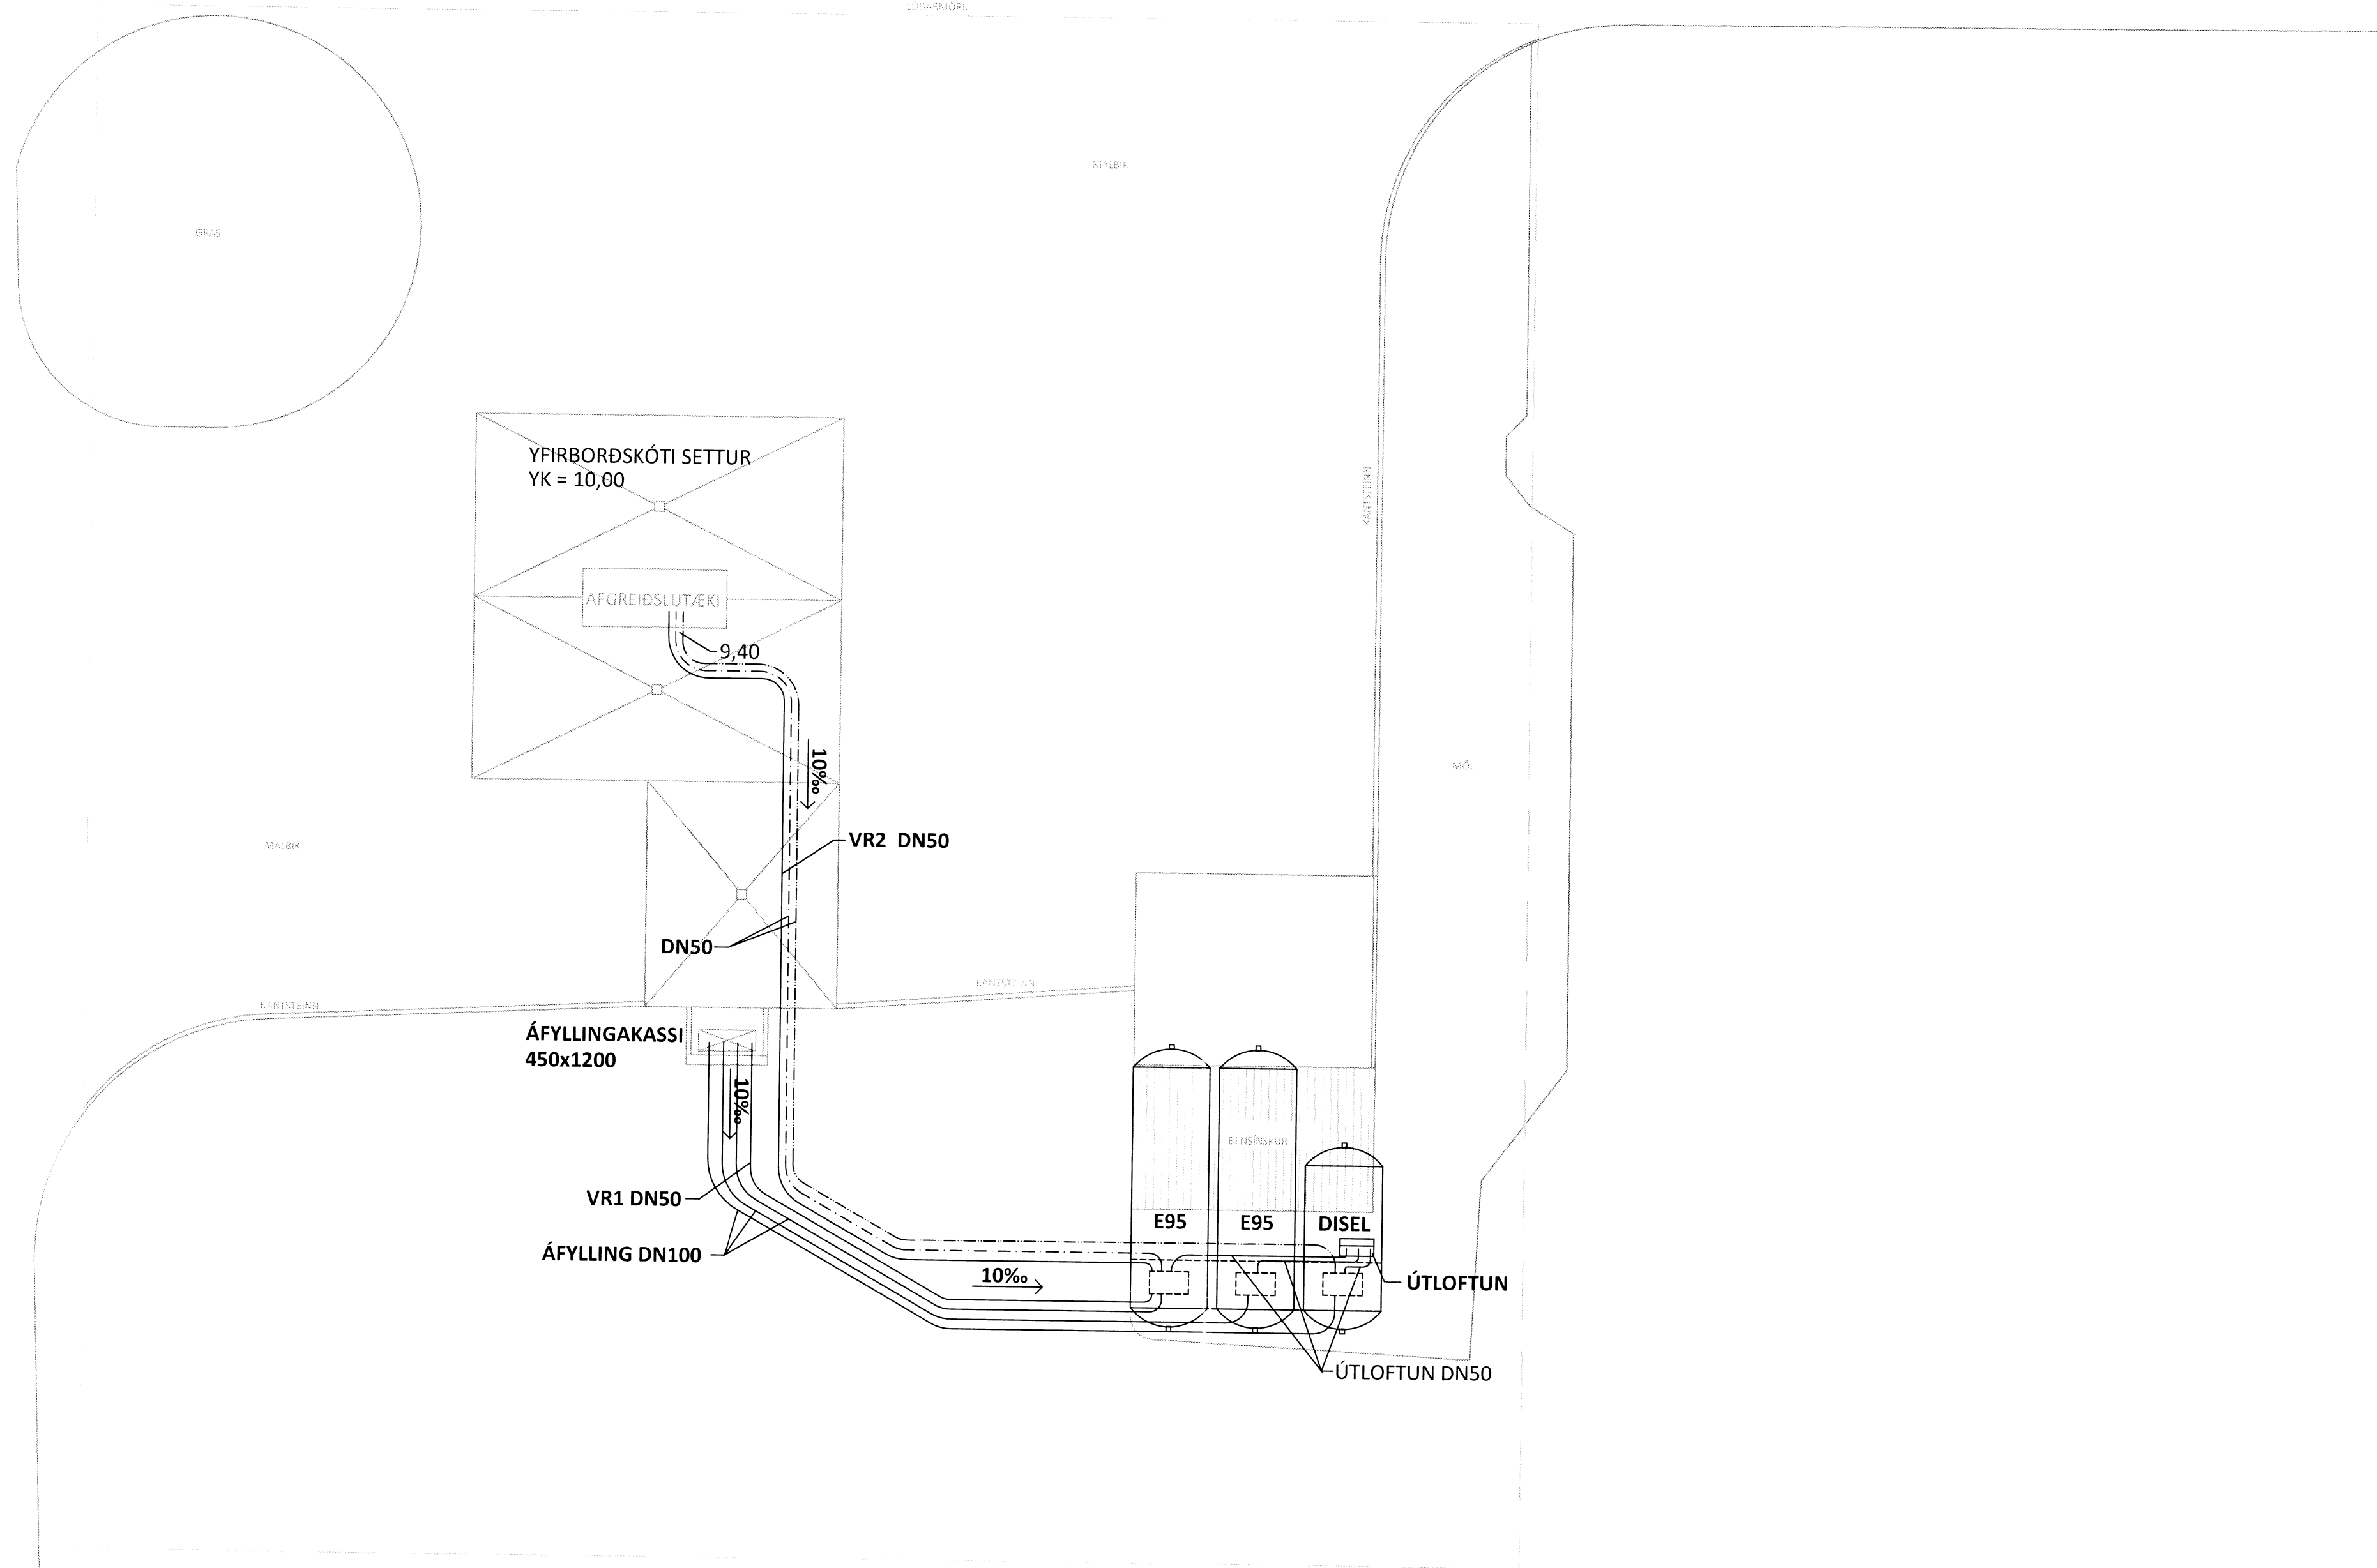

TÁKN

- ÁFYLING DN100
- - - - - BENJÍN DN50
- - - - - DÍSEL DN50
- - - - - VÉLAOLÍA DN50
- VR1, VR2 OG DN50
- ÚTLOFTUN DN50

ÁRITUN ADALHÖNNUDAR: KT.

ALMENNAR SKÝRINGAR SJÁ TEIKNINGU NR. -3-01

BR.	DAGS.	BREYTING	SAMP.



ÖLDUGATA 18 ÁRSKÓGSSANDI
 ELDSNEYTISAFGREIÐSLA
 ELDSNEYTISLAGNIR Í JÖRÐU
 GRUNNMYND

SAMPYKKT: KT.

HÖNNUDUR	YFIRFARIÐ	DAGS. ÚTG.	DAGS. BREYT.
PAG	thor@ferill.is	ASM	16.09.19
MKV.	1:100	VERKNR.	TEIKN. NR.
		15059	3-101