

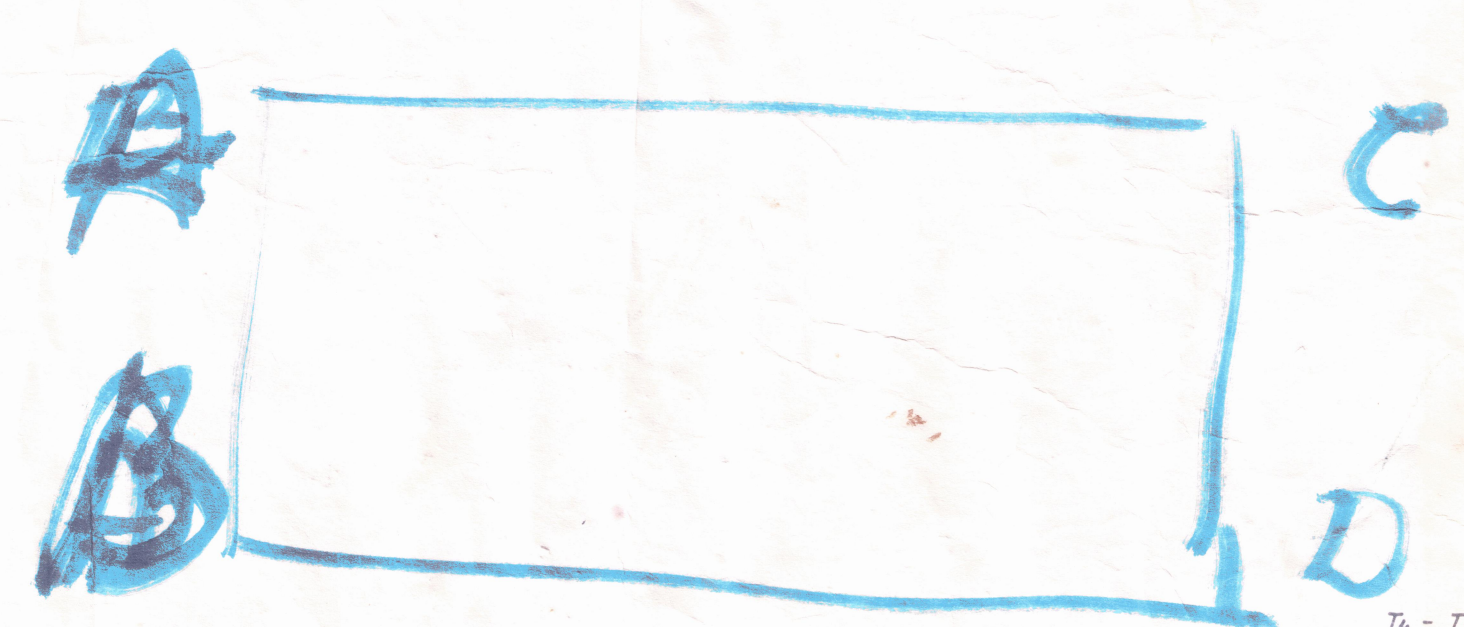


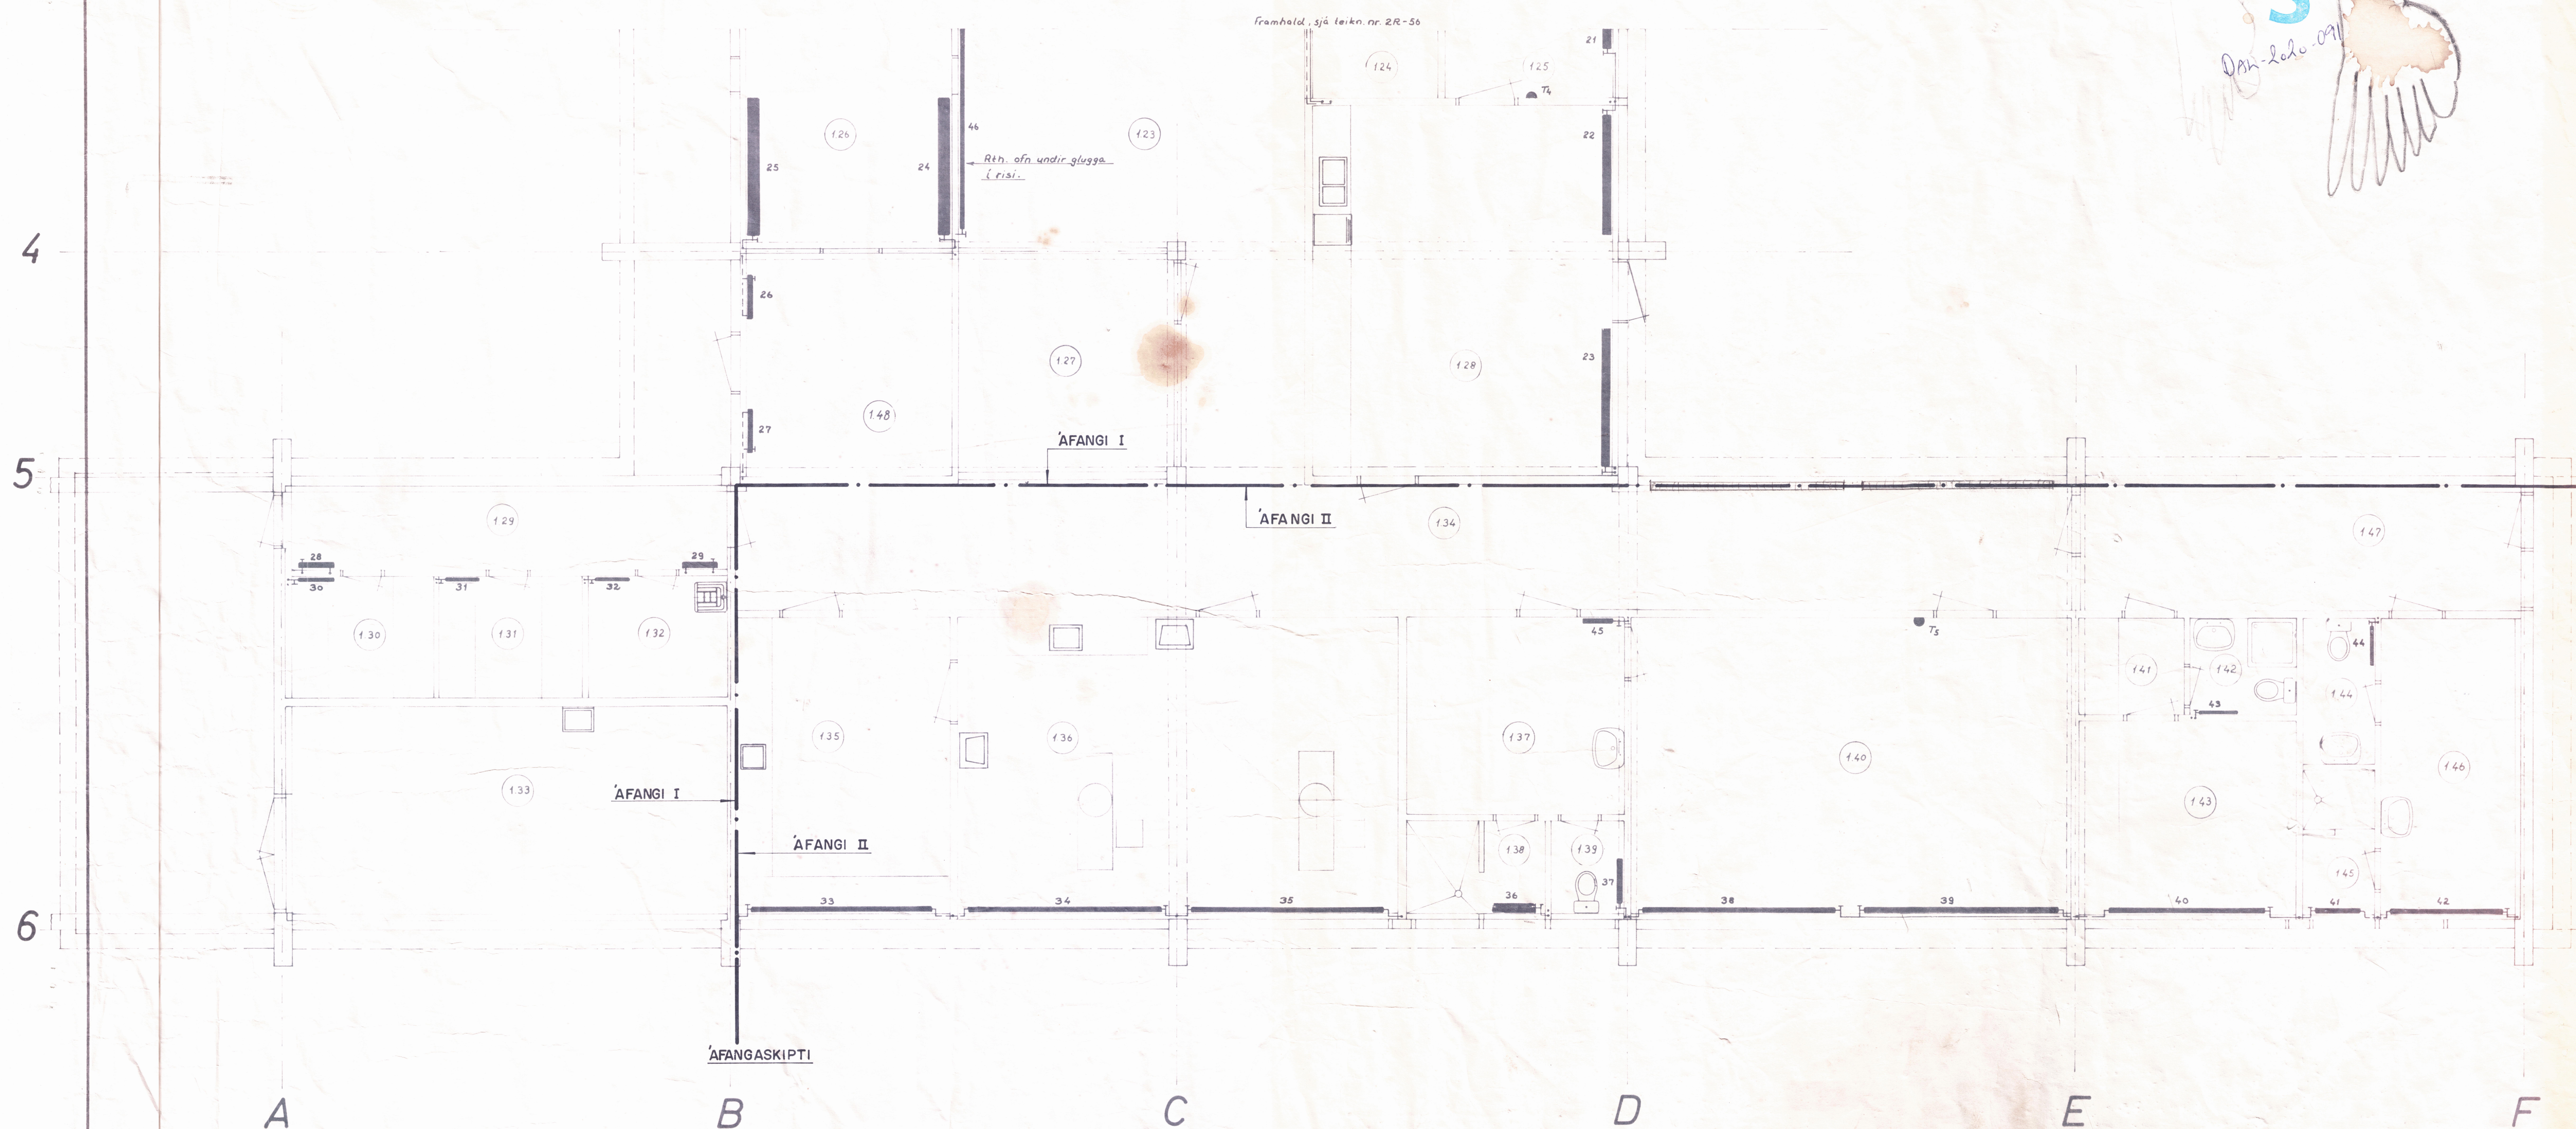

T₄ - T₅ : herb. hitaflíllur, Honeywell T26A

Ofnalisti - Runtalefna			
Ofn nr.	Gerd	Langd/Huð	Tenging
22	C 28/2	1900	AB
23	C 28/2	2200	CD
24	C 21/3	2200	CD
25	C 21/3	2200	AB
26	H 70/2	1400	GH
27	H 70/2	1400	GH
28	H 56/2	2200	GH
29	H 56/2	2200	GH
30	H 56	800	AB
31	---	---	---
32	---	---	---
33	Vk 49/2	2300	BC
34	V 70/2	3100	AD
35	V 70/2	3100	BC
36	C 21/3	700	AB
37	H 70/2	700	CD
38	V 70/2	3100	AD
39	V 70/2	3100	BC
40	V 70/2	2500	AD
41	H 77/2	700	BC
42	V 70/3	1800	AD
43	H 63	600	CD
44	H 63	600	AB
45	H 43/2	800	CD
46	V 70	6500	AD

Rth.
Allir ofnar hafi 3/8" afloemistul,
nema ofn nr 46
Allar ofnatengingar eru 3/8"
Allir ofnar hafi millibotna fyrir
hitaveitu.

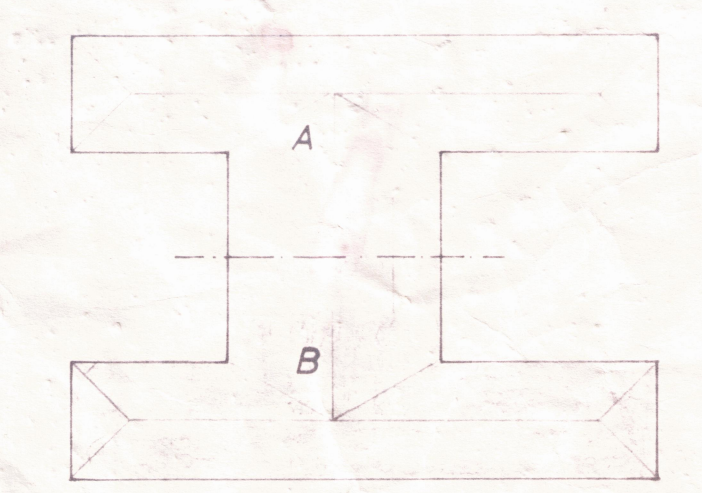

Fj.		Heiti		Hl. nr.		Tala nr.		Efas		Aths.	
Dags		Leibretning		Dags		Leibretning					
júni '79		A Vegna útbóðs frá fókheidu									
		í fullfrágengið hús									
Breyting											