


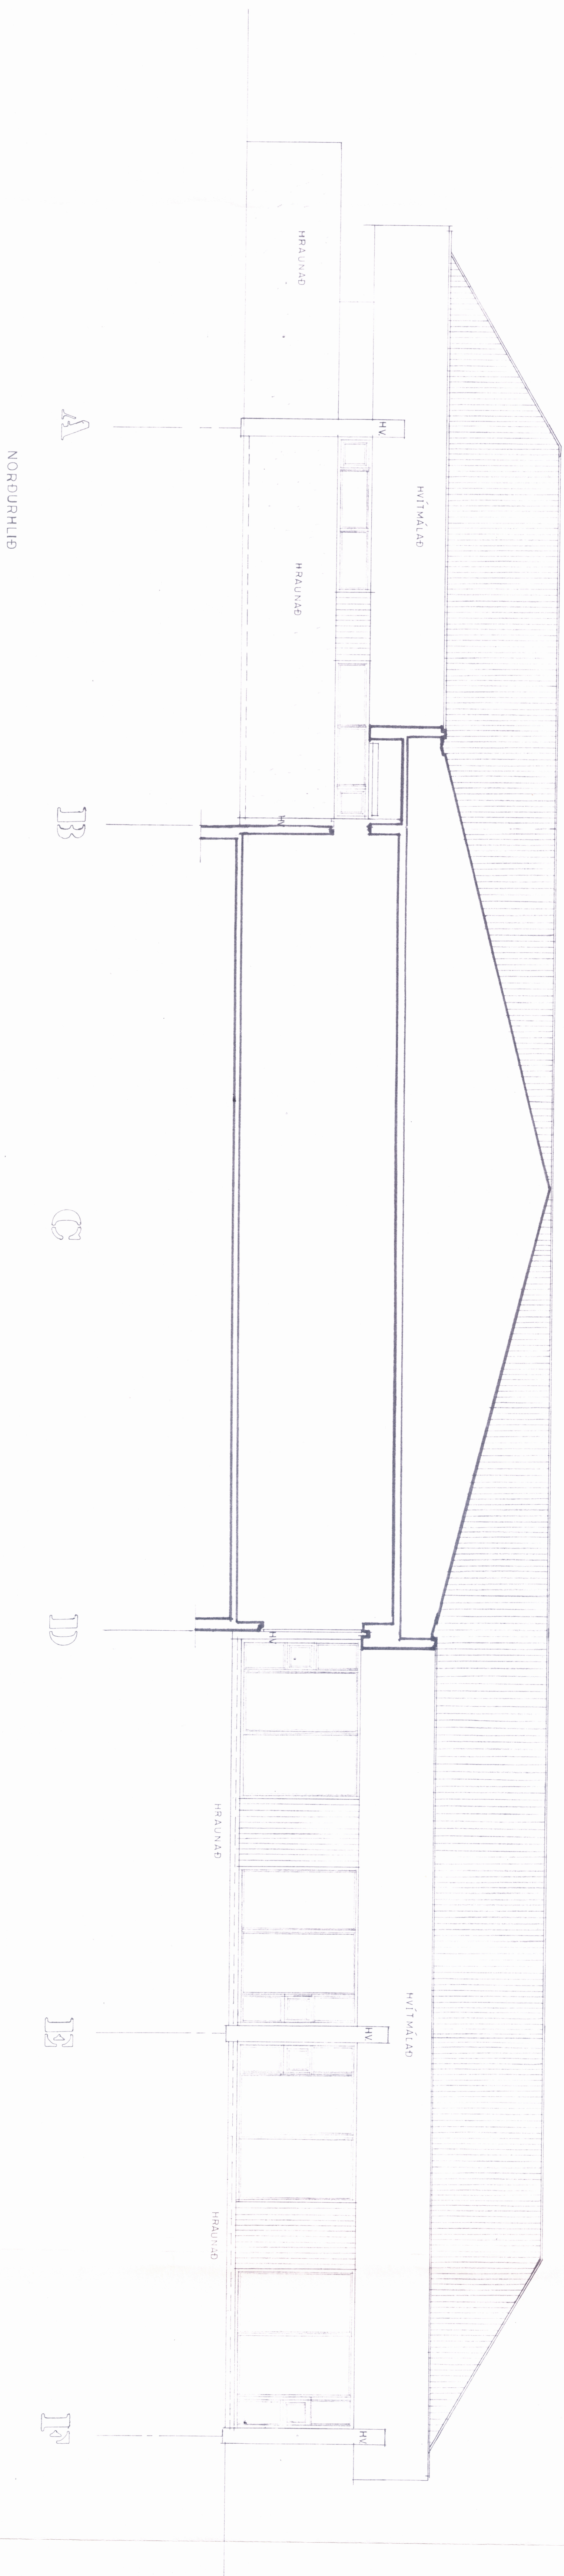

BREYTING	

HEISUJESUSTOID H 2		DAVIK	
teko vika	Ütlut, norvænne - bænenne		
metalluudi	1:50		
tekoed af	T L		
daguridag	14.12.73	teko, mti	
Jon Hæddison, arkitekt	tekoed	tekoed 2.	Rogdun, mti 10/73