




BITI BI
M=1:20

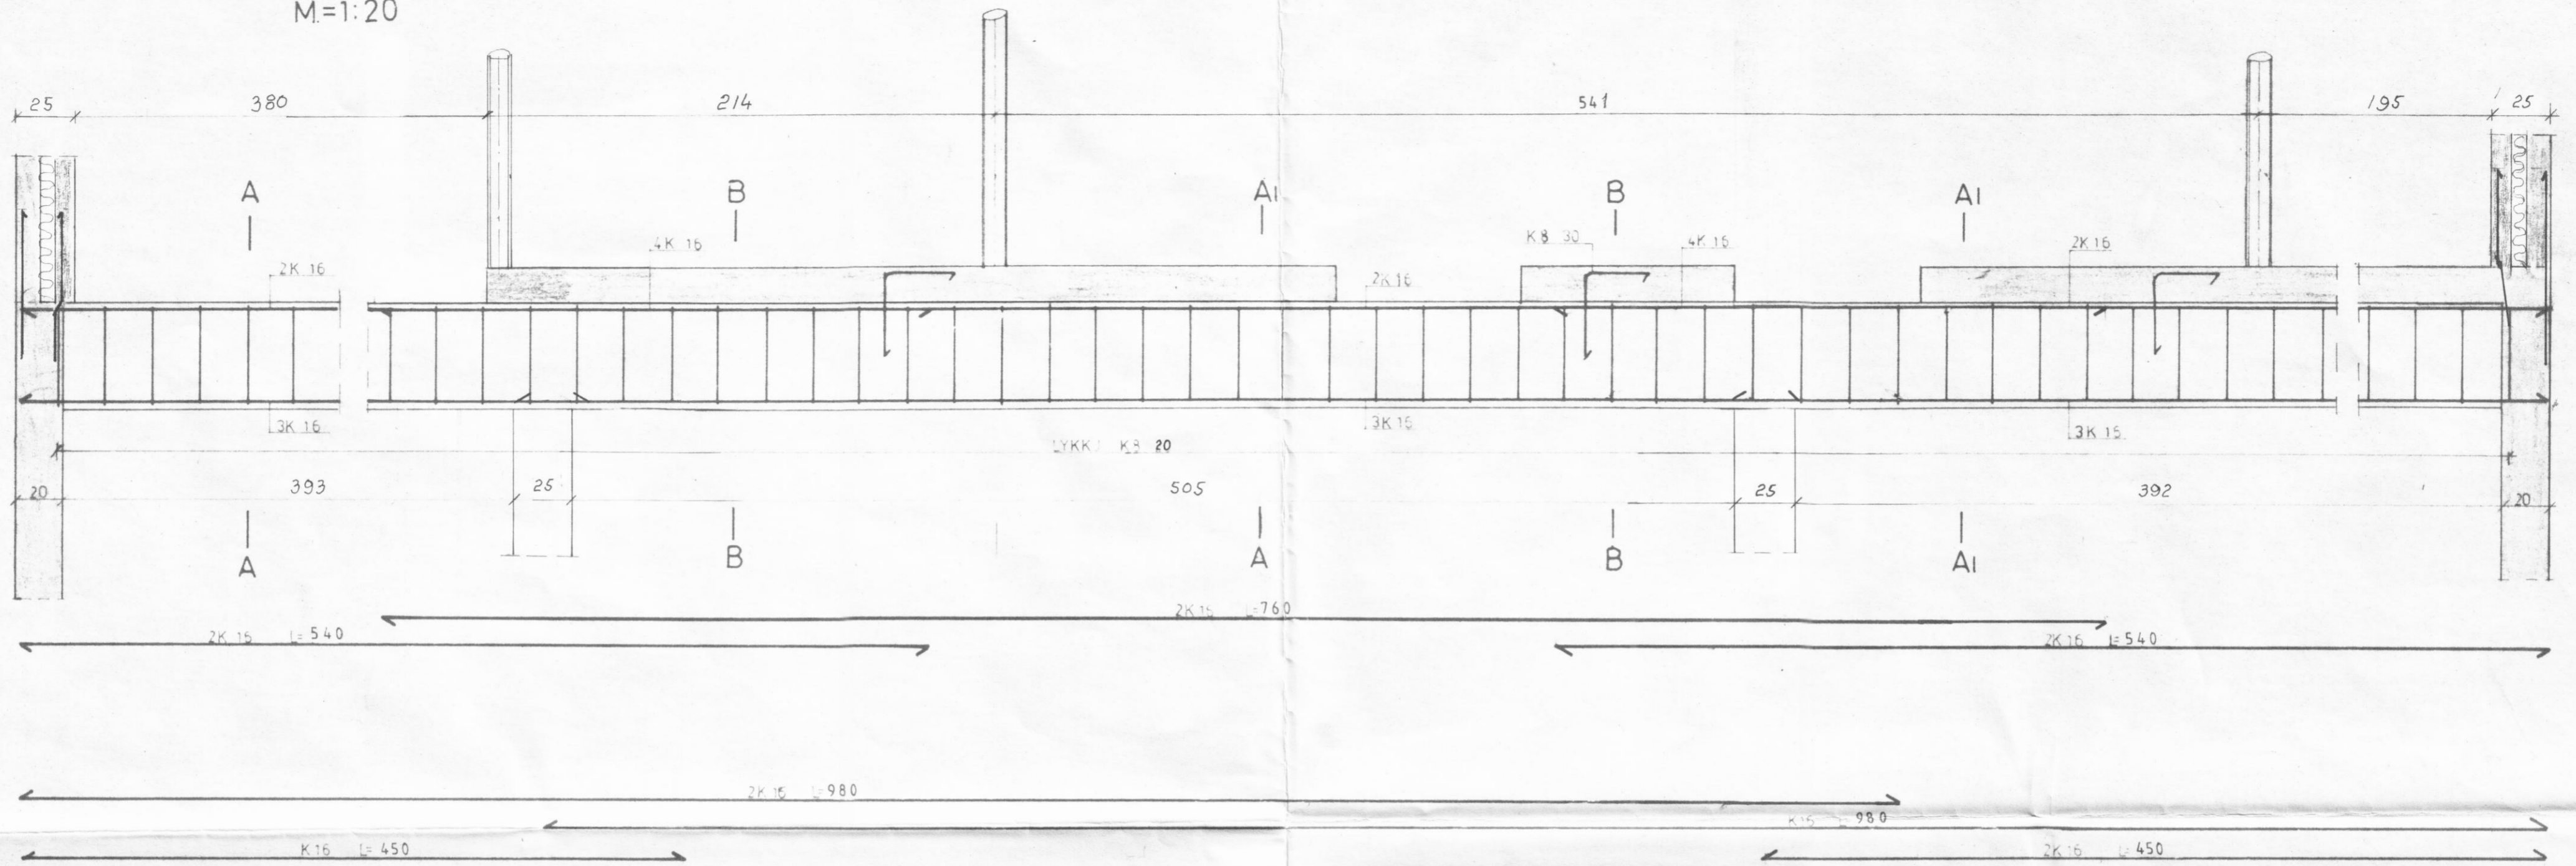



SNID A A
M=1:20

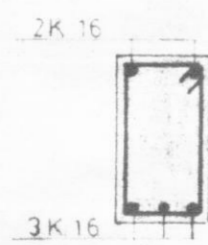

SNID A1 A1
M=1:20

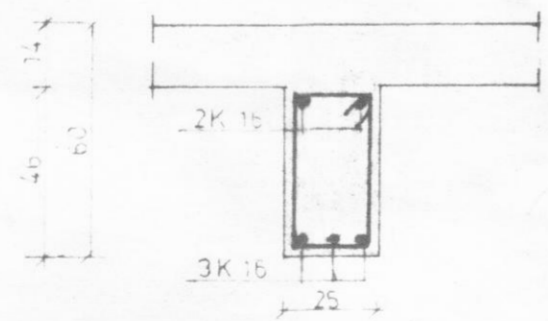

SNID B B
M=1:20

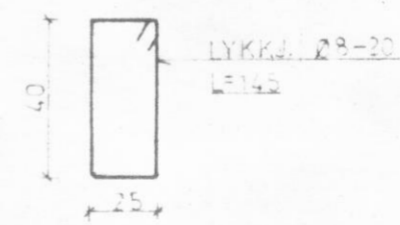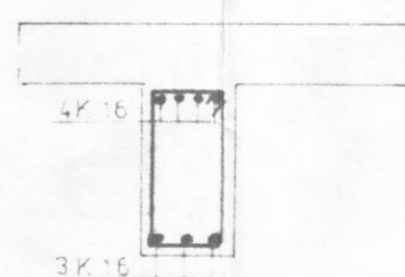

BL 10-5507 Höll Dalvíkurhr. . EY .			
BL BYGGINGASTOFNUN LANDBÚNAÐARINS (S. 25444)			
ÞVERBITI	Mælikv.	Reikn.	
	1:20	Taíkn.	G. N.
	Samb.		
Reykjavík, 2/6 1989		Verkfærni nr.	
Sig. Sigvaldsson		B3.	
		Breytingar	