



13/6'01


Dejard 26.6'01

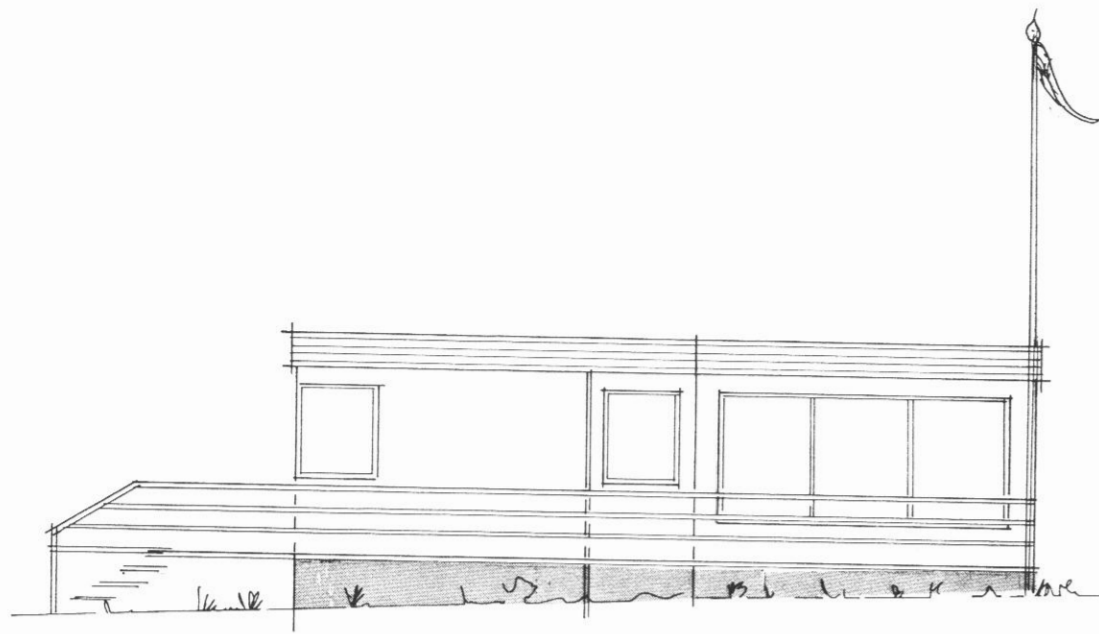

SUÐ-VESTUR 1:100

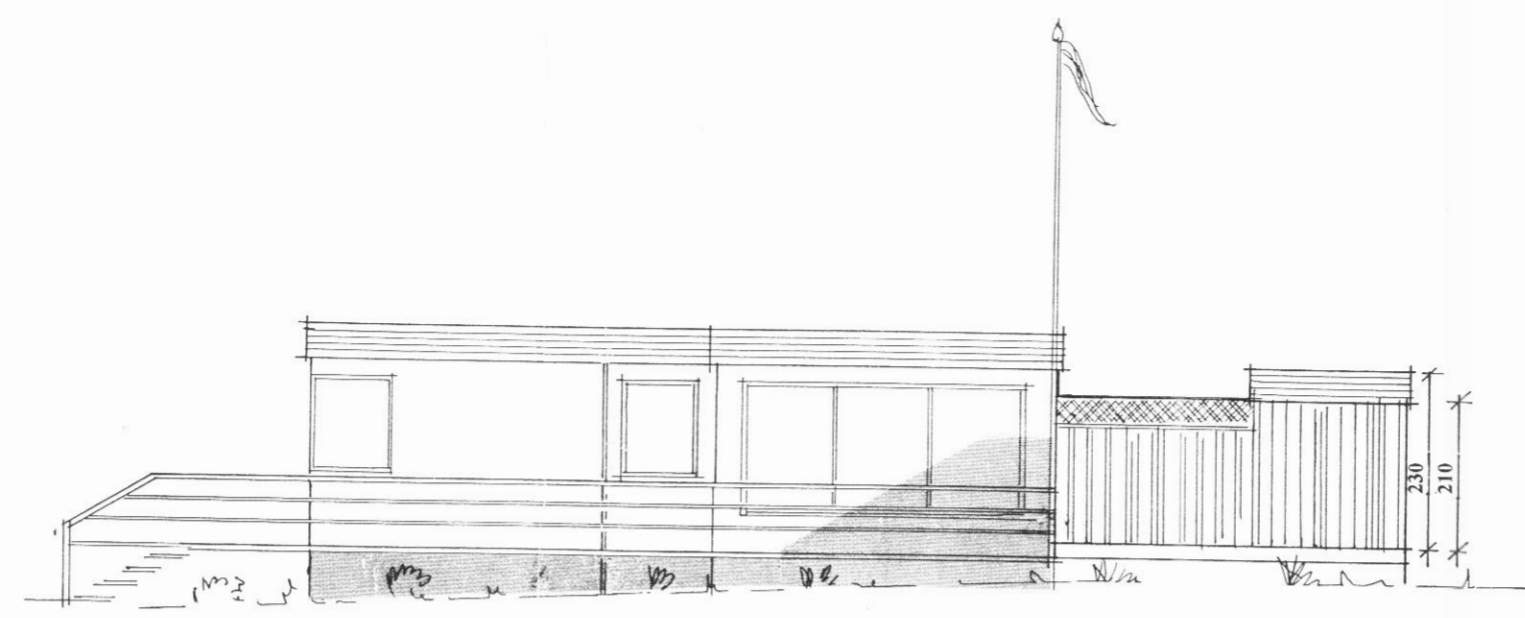


SUÐ-VESTUR 1:100

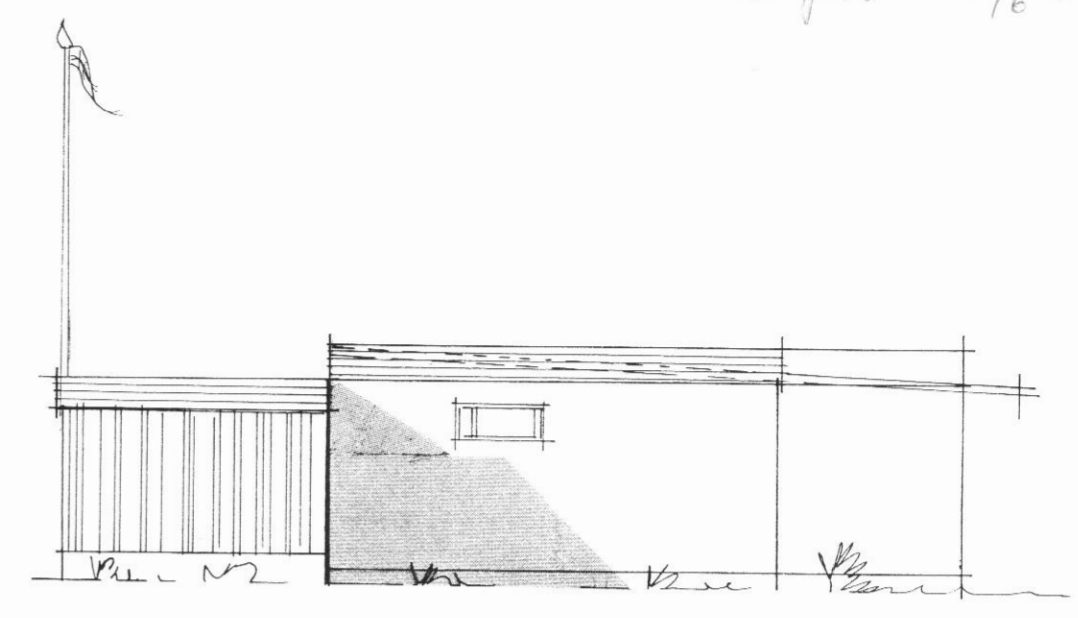


SUÐ-AUSTUR 1:100

FYRIR BREYTINGU


EFTIR BREYTINGU

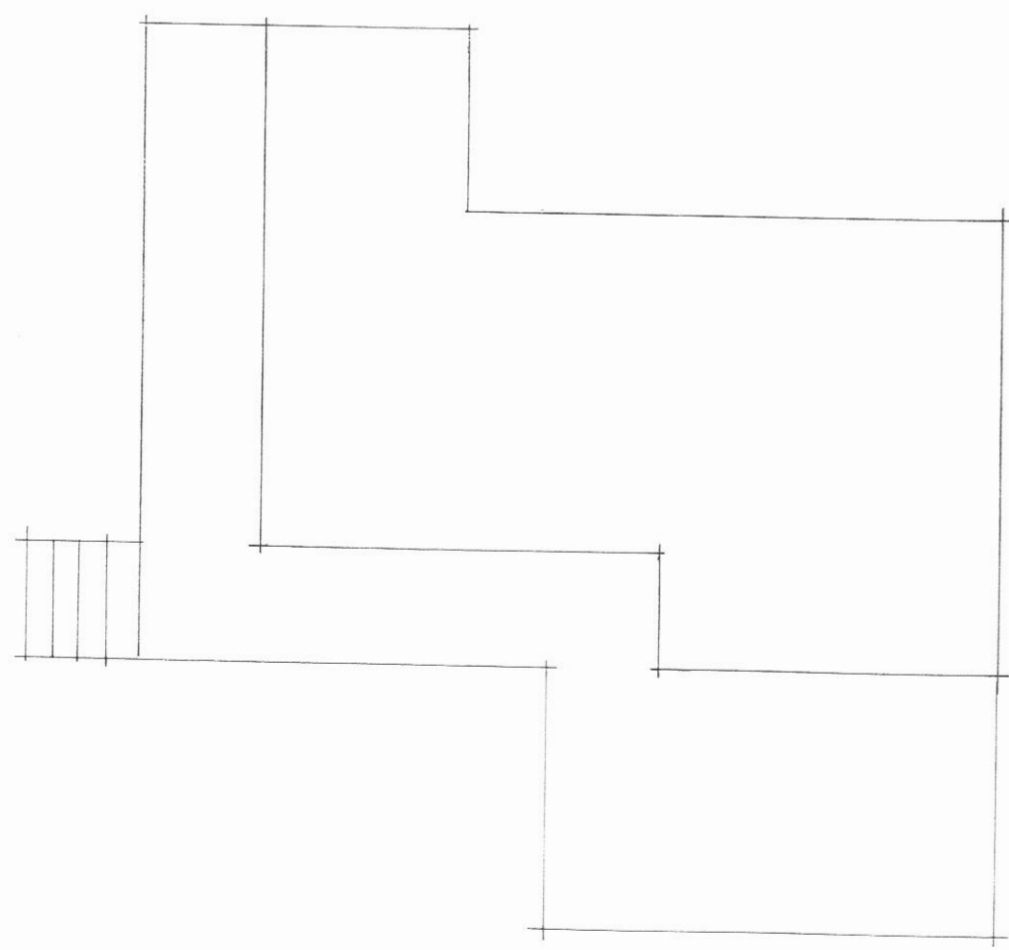


GRUNNPLAN 1:100

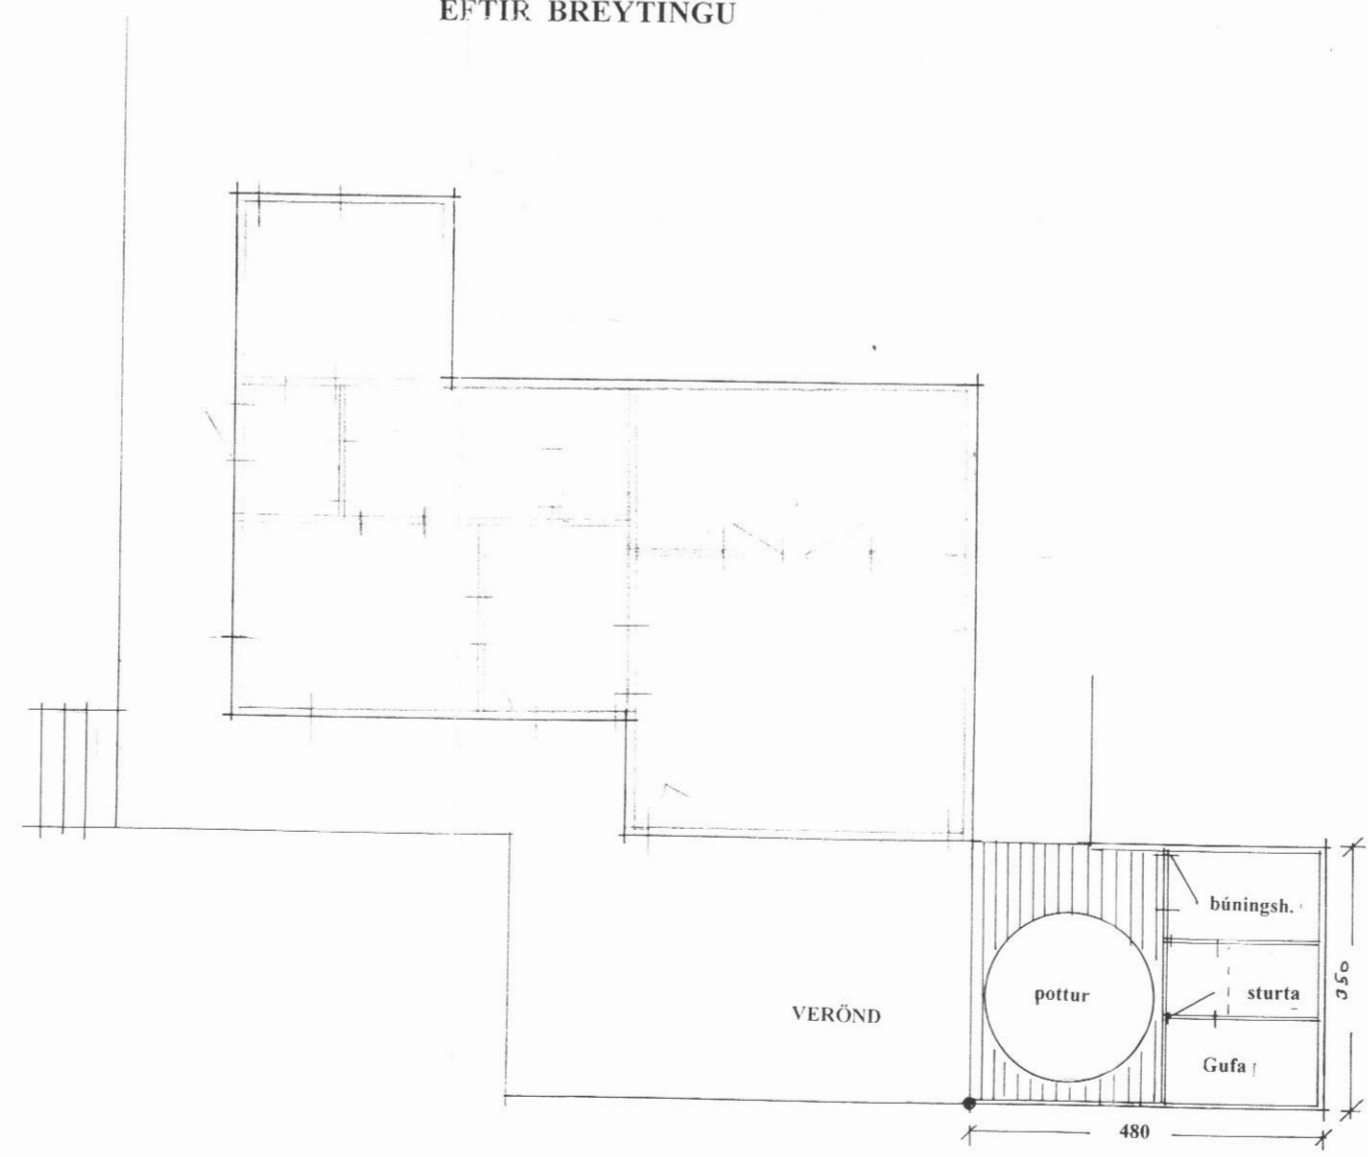

GRUNNPLAN 1:100

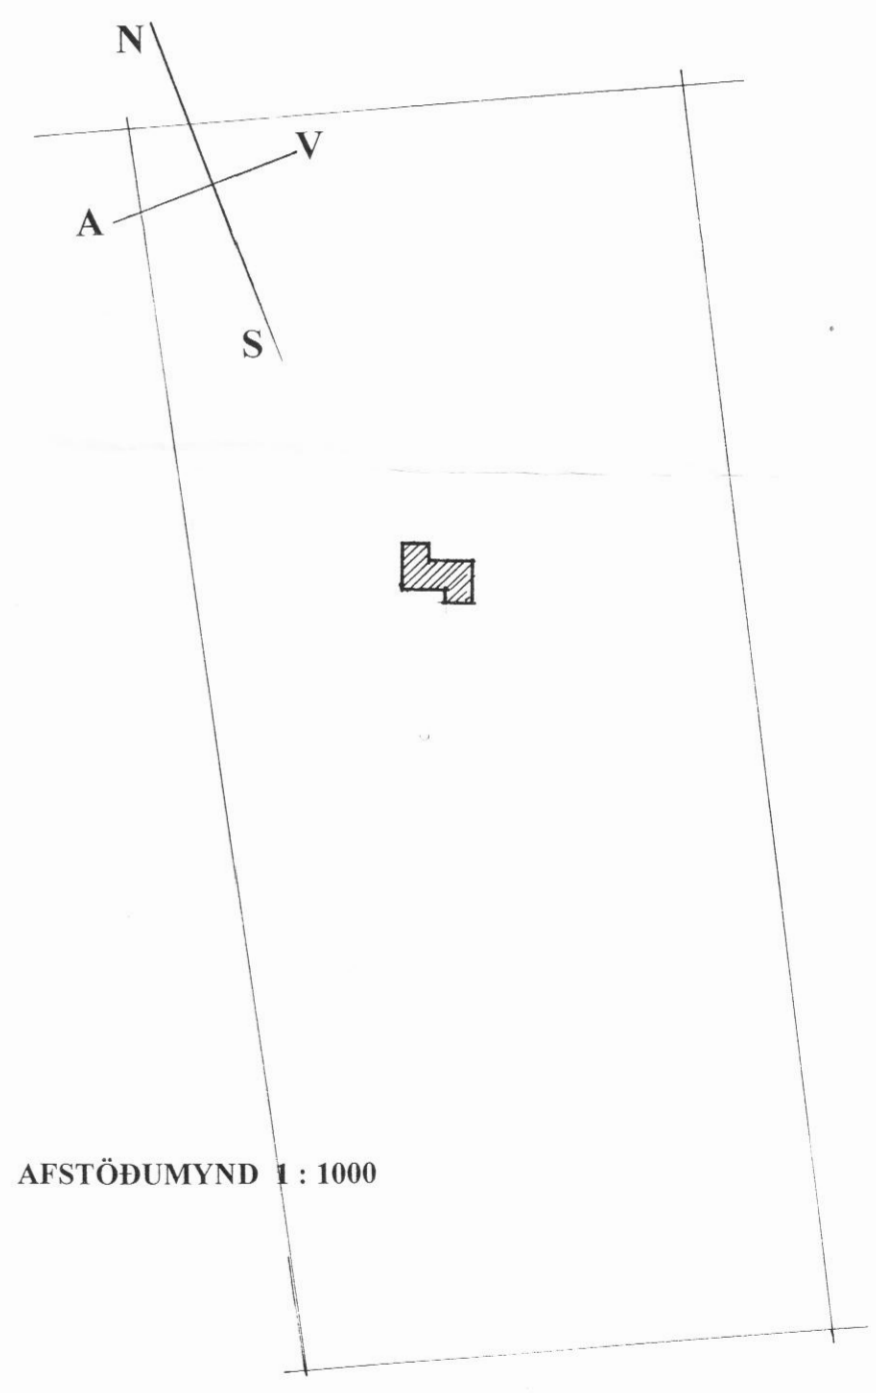

AFSTÖÐUMYND 1:1000

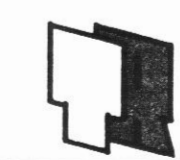

TEIKNISTOFA R. JÓNSSONAR, MTFI.
Lækjarási 6, 210 Garðabæ, sími : 5448044, fax : 5448045.

HÖFÐI VIÐ DALVÍK

GRUNNPLAN OG ÚTLIT, BREYTING

BLAD
KVARDI: 1:100 1:1000
REIKN.
TEIKN: R.J.
DAGS: Maí 2001
NR.

NR.	DAGS.	BREYTING	AF	SAMP.

REYKJAVÍK Þ. Reynald