

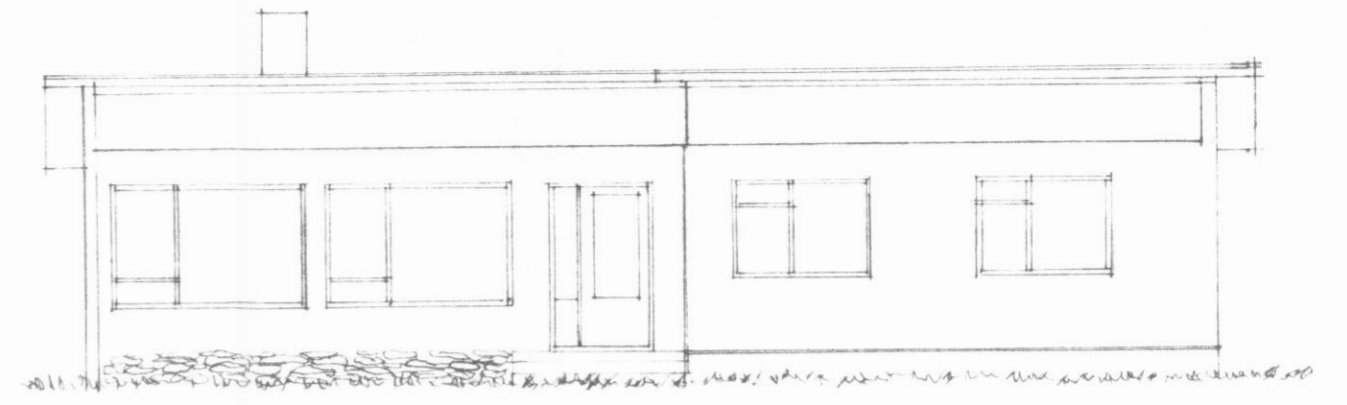



Mískot

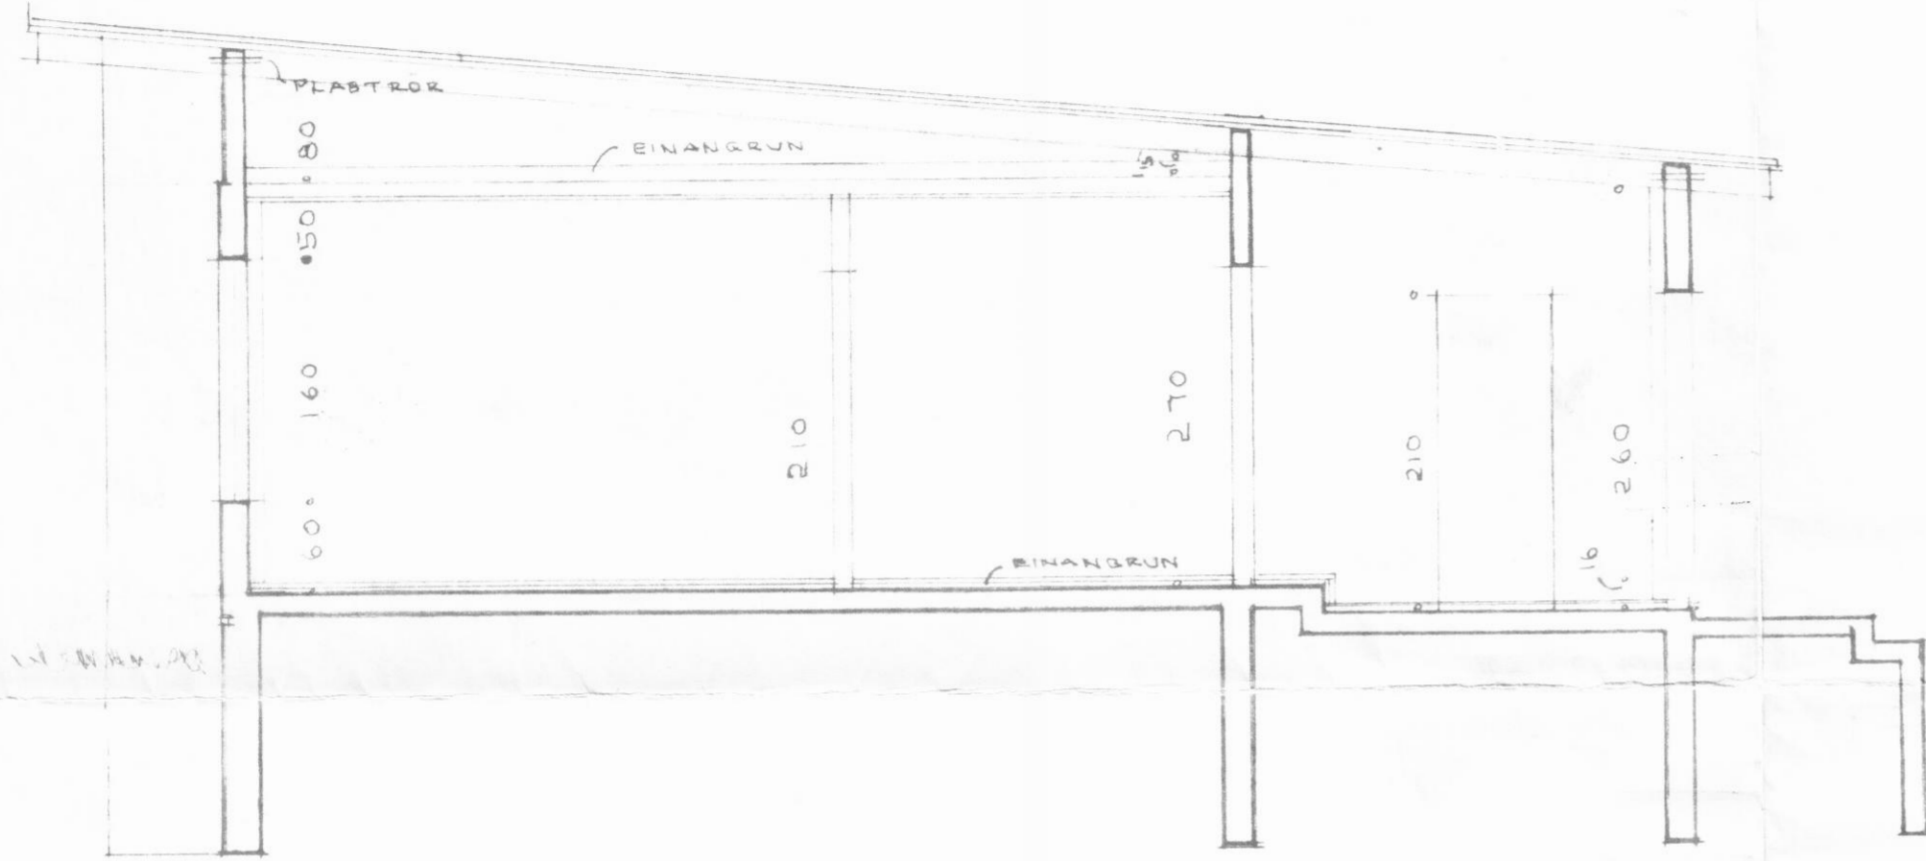


SUDUR

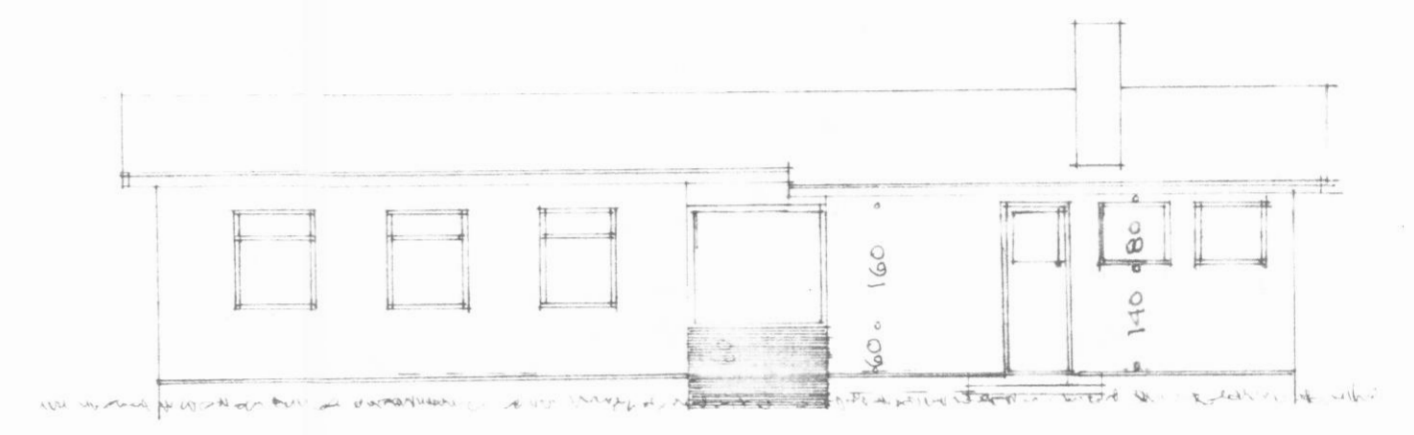


NORÐUR

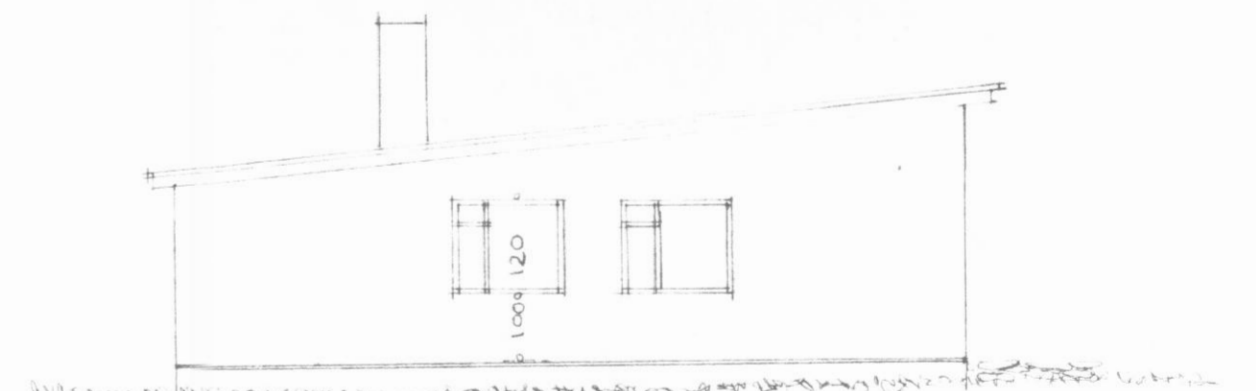

VESTUR

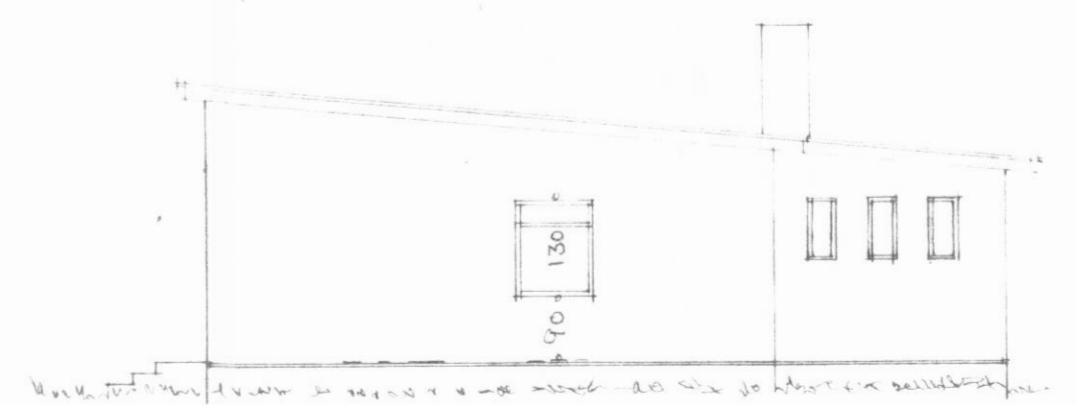

AUSTUR

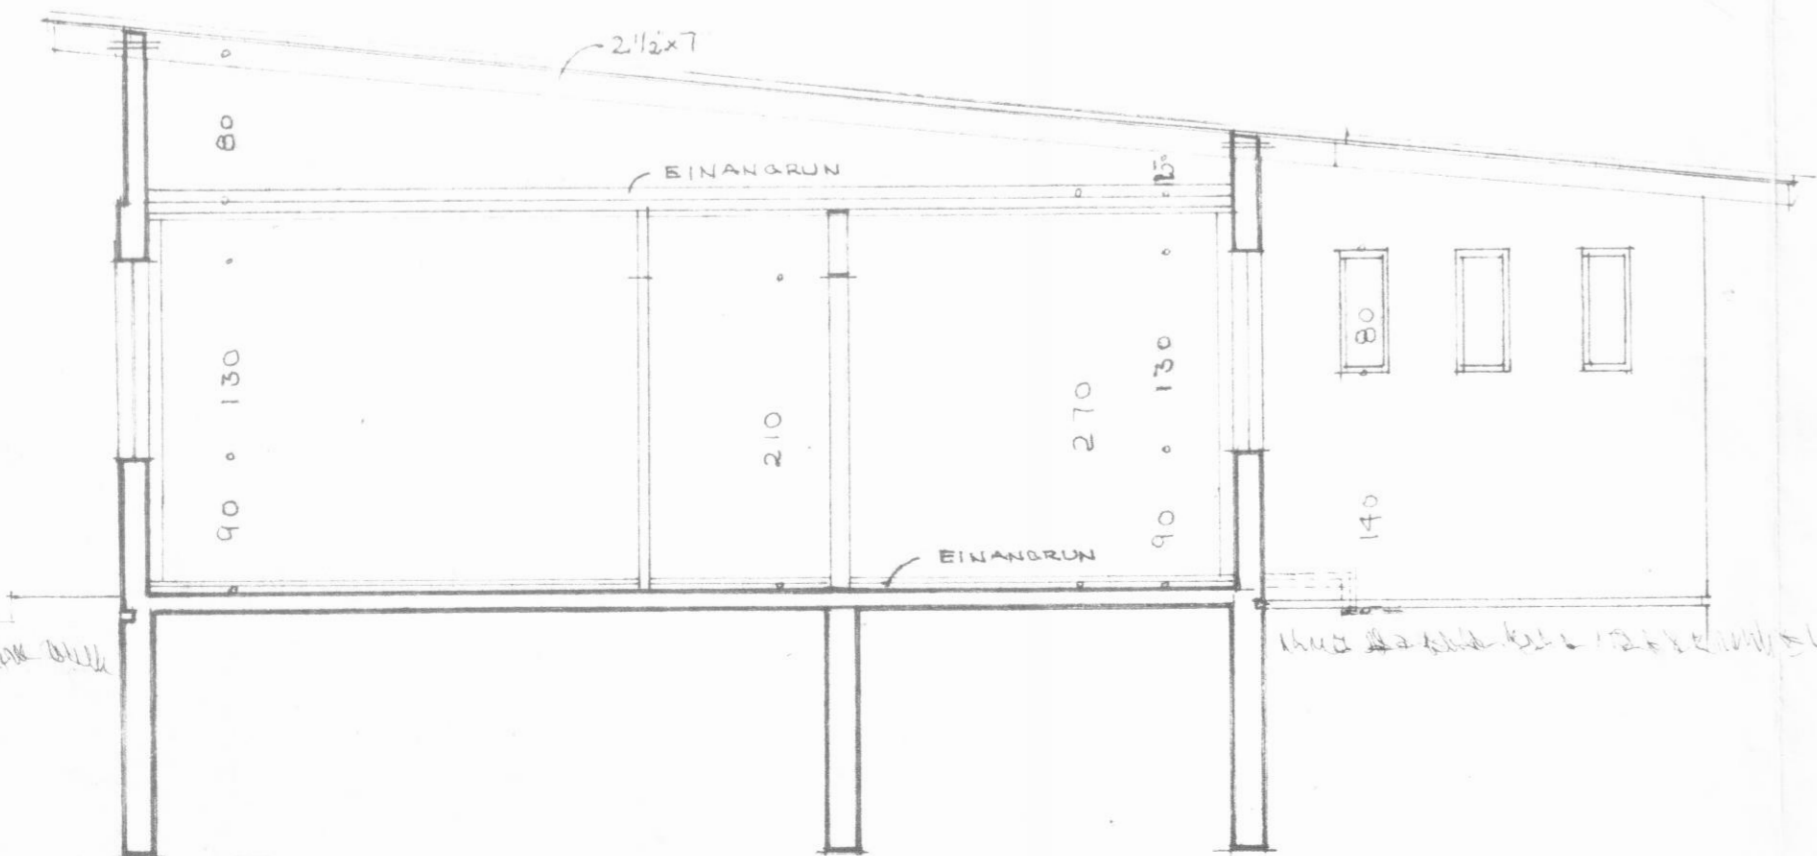

Hill's Architects & Planners

Mískot