



M. 1:20

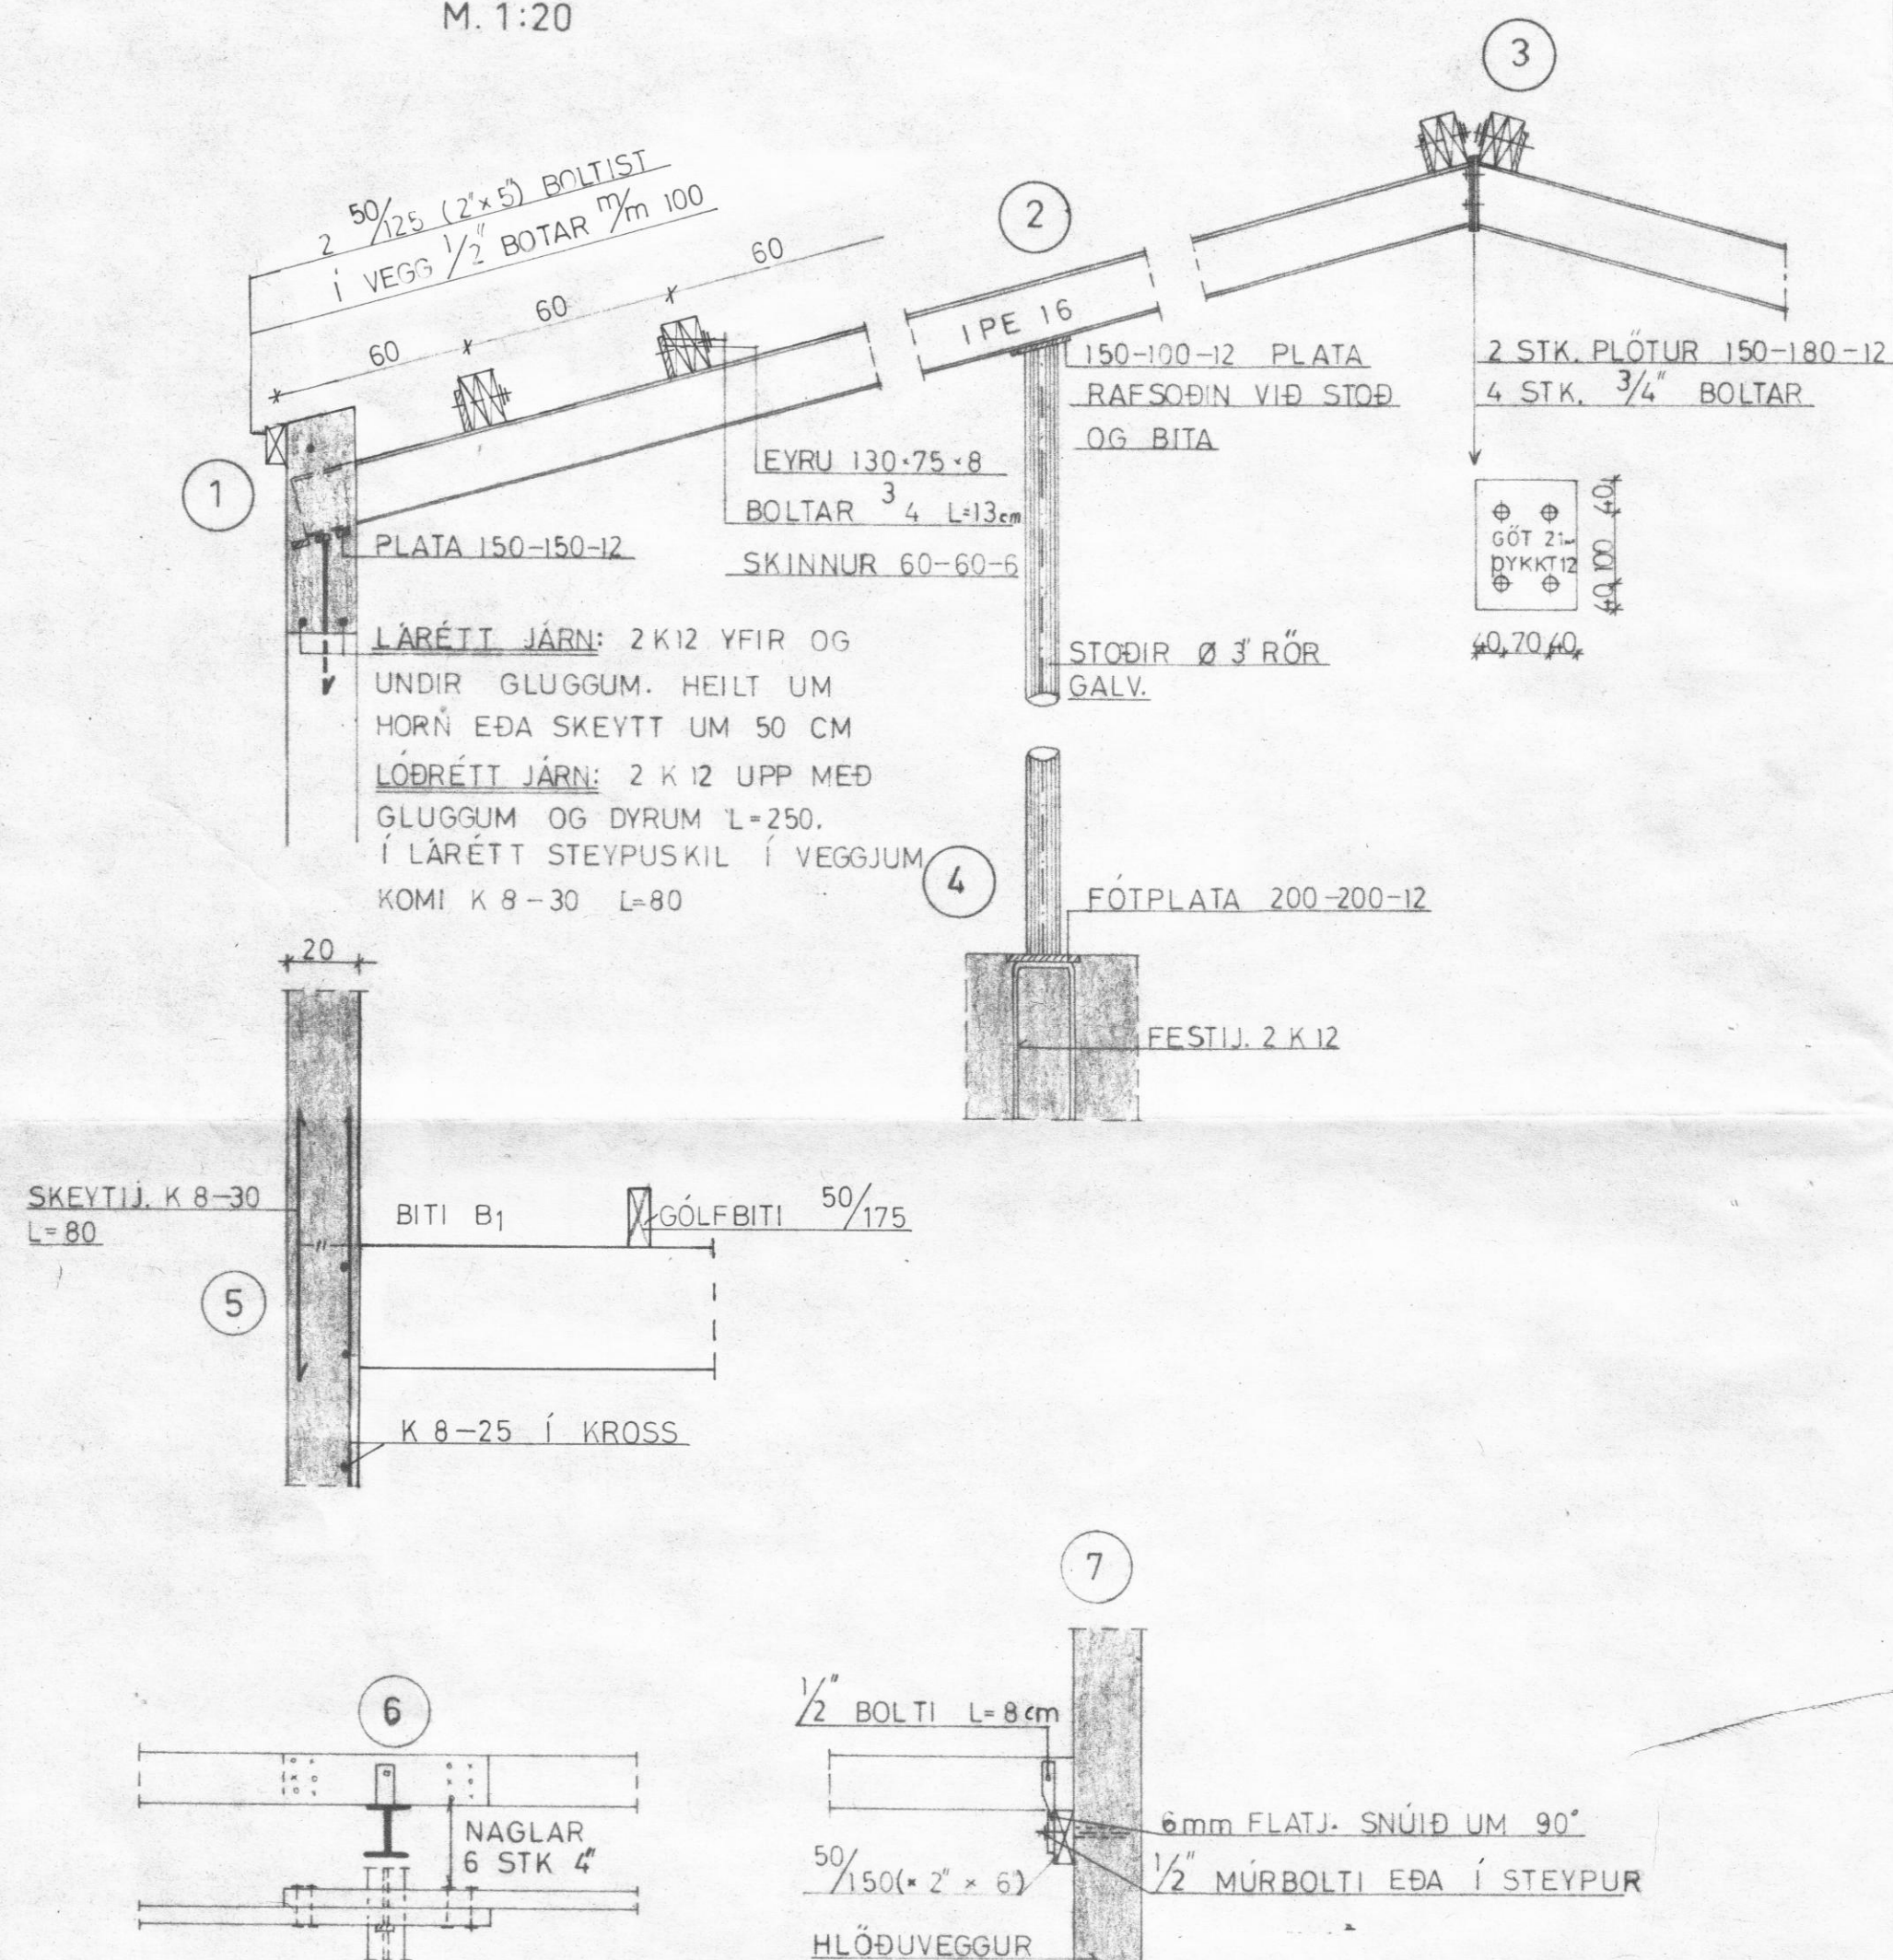


M. 1:20


M. 1:20

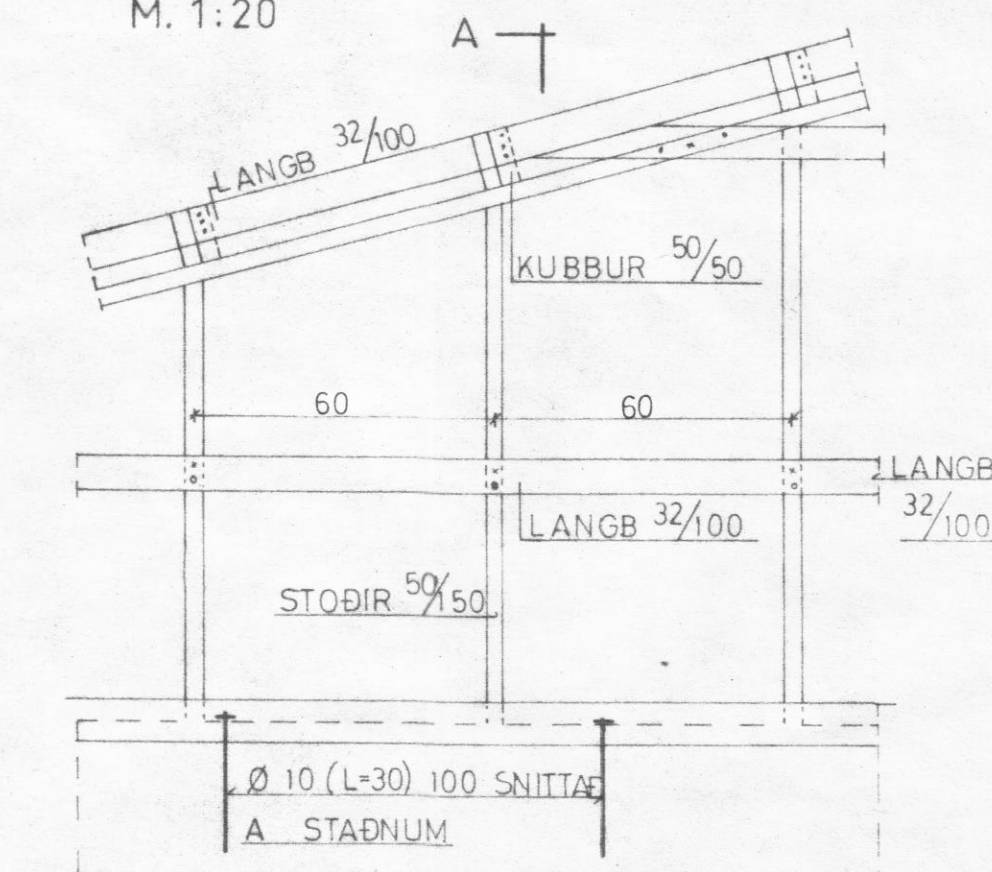

M. 1:20

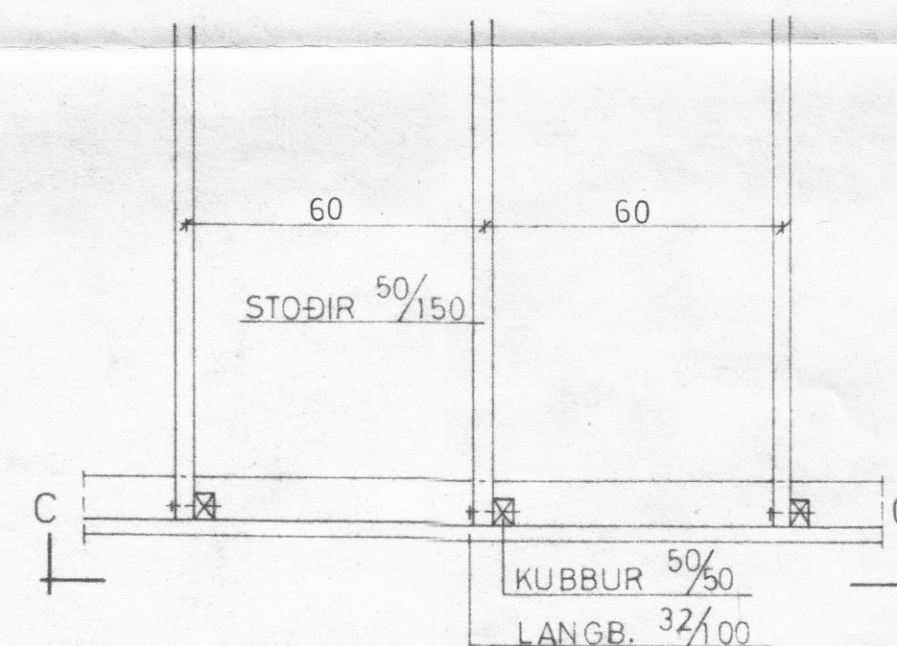

M. 1:20

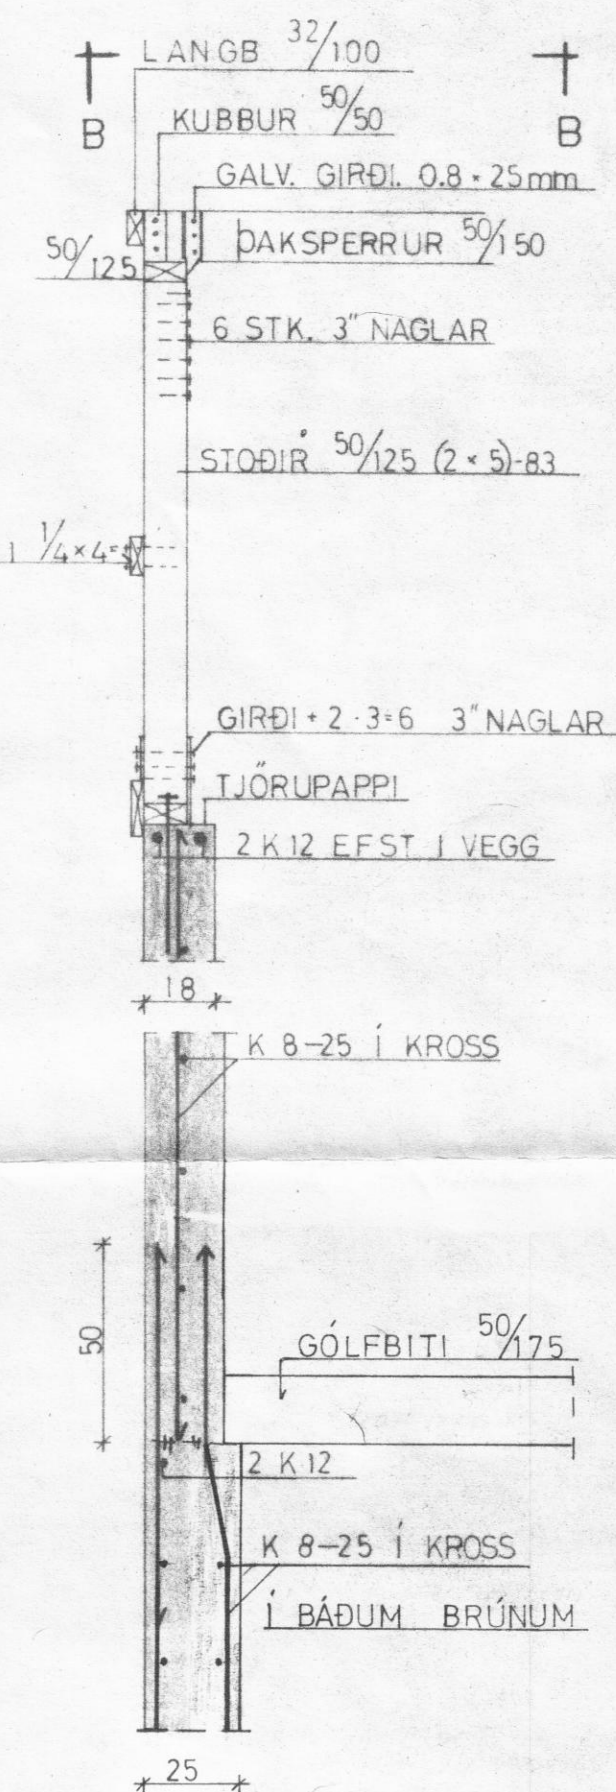

LANDNÁM RÍKISINS

FJÁRHÚS VEGGIR OG ÞAK
ÝMIS DEILI

K	Mælikv.	Reikn.
	1:20	Teikn.
		Samb.

Reykjavík, FEBRÚAR 1977

Eig. Ejvoldsen

Verkefni nr.	
--------------	--

④

Breytingar

Kollateiro