




Brúttó
36,2 m²

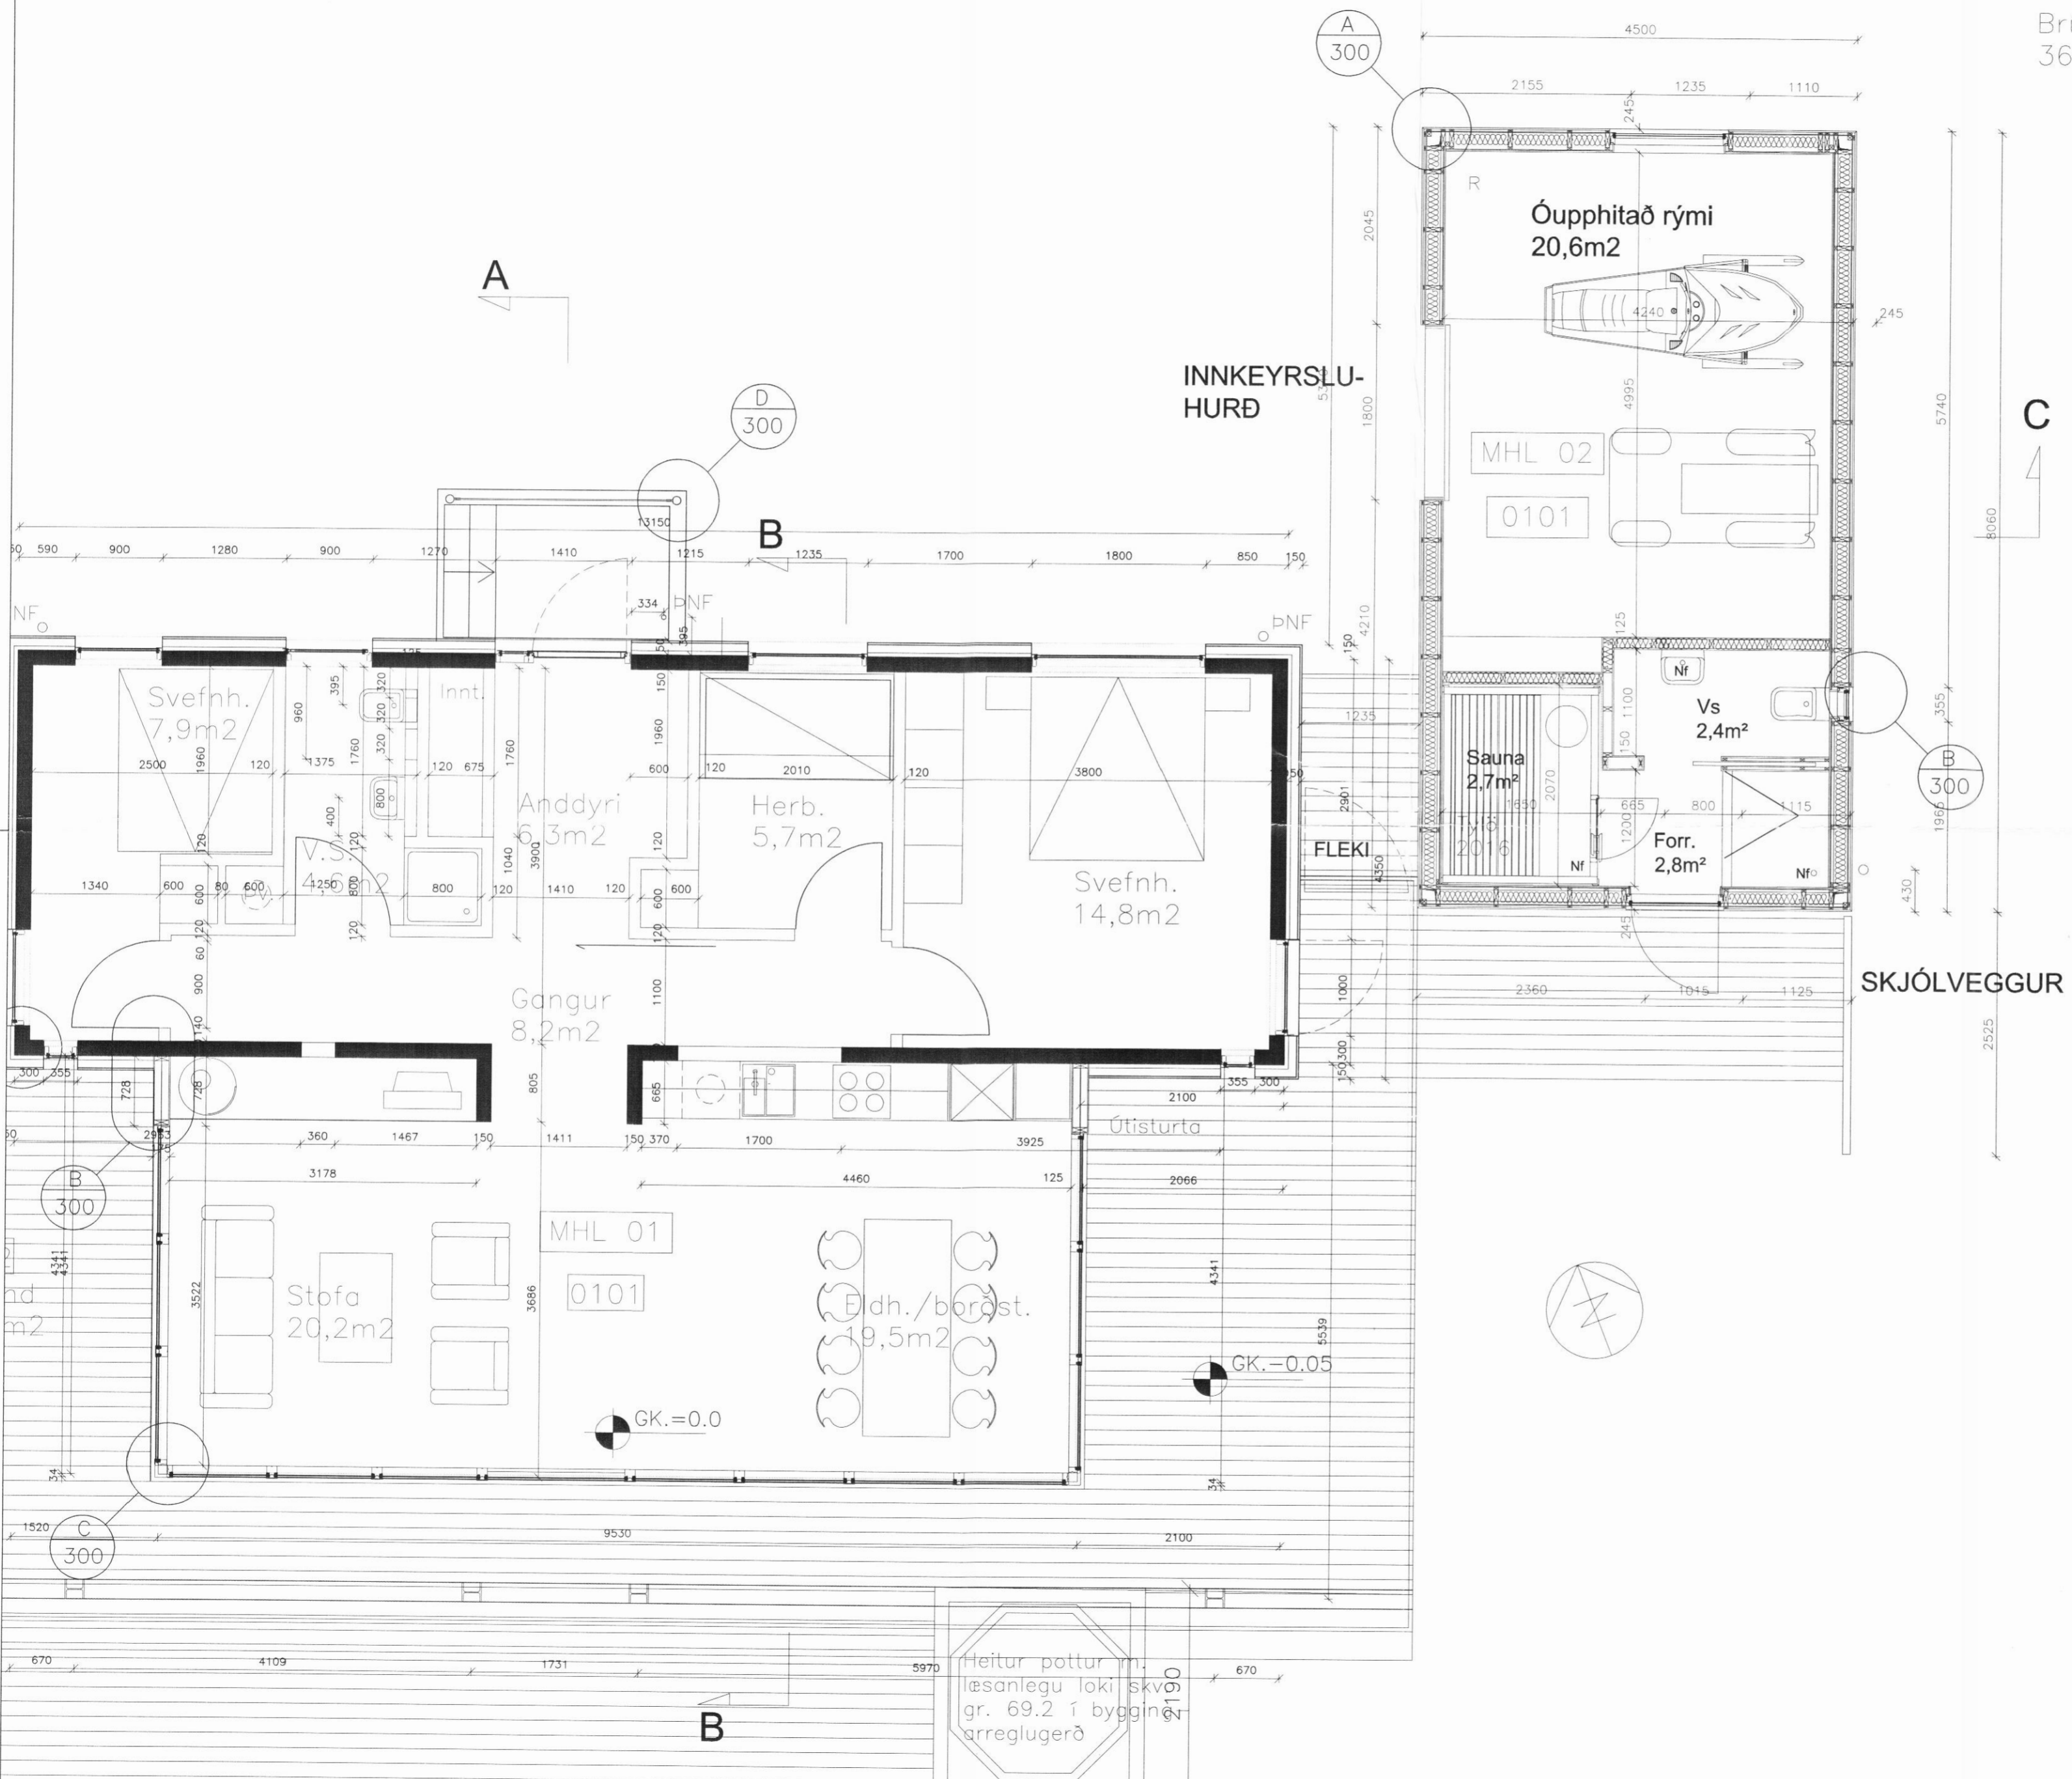


INNKEYRSLU-
HURÐ

Óupphitað rými
20,6m²

SKJÓLVEGGUR

C:
B:
A:
BREYTINGAR: _____ DAGS: _____

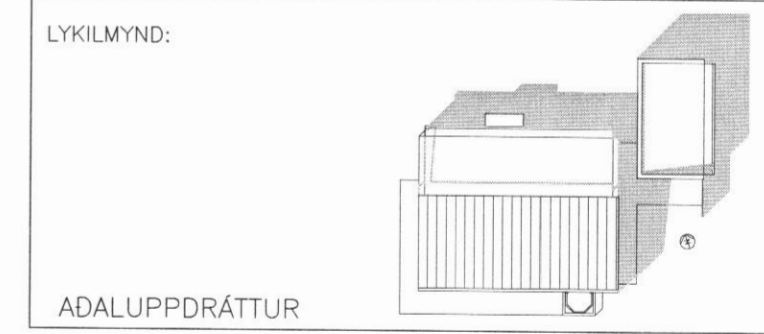

VERK:
SUMARHÚS, SKRÍÐA Í LANDI GRAFAR
SVARFADARDAL
GRUNNMYND

VERK: Svar 0924
KVARDI: 1:50 TEIKNAD: JPB
DAGS: 10.01.2010 SKRÁ: 0520 Grunnar.dwg

ÚTI INNI

ARKITEKTAR

ÞINGHOLTSSTRÆTI 27 101 REYKJAVÍK
SÍMAR 5527660 & 5627660 FAX 5527661
NETFANG ui@ui.is
VEFFANG http://www.ui.is

BALDUR Ó. SVAVARSSON ARKITEKTAR FAI
120357-5149

JÓN ÞÓR ÞORVALDSSON ARKITEKTAR FAI
021256-7579

TEIKNINGANR: **200** BREYTING:

Heitur pottur m.
læsanlegu loki skv.
gr. 69.2 í byggingarreglugerð