
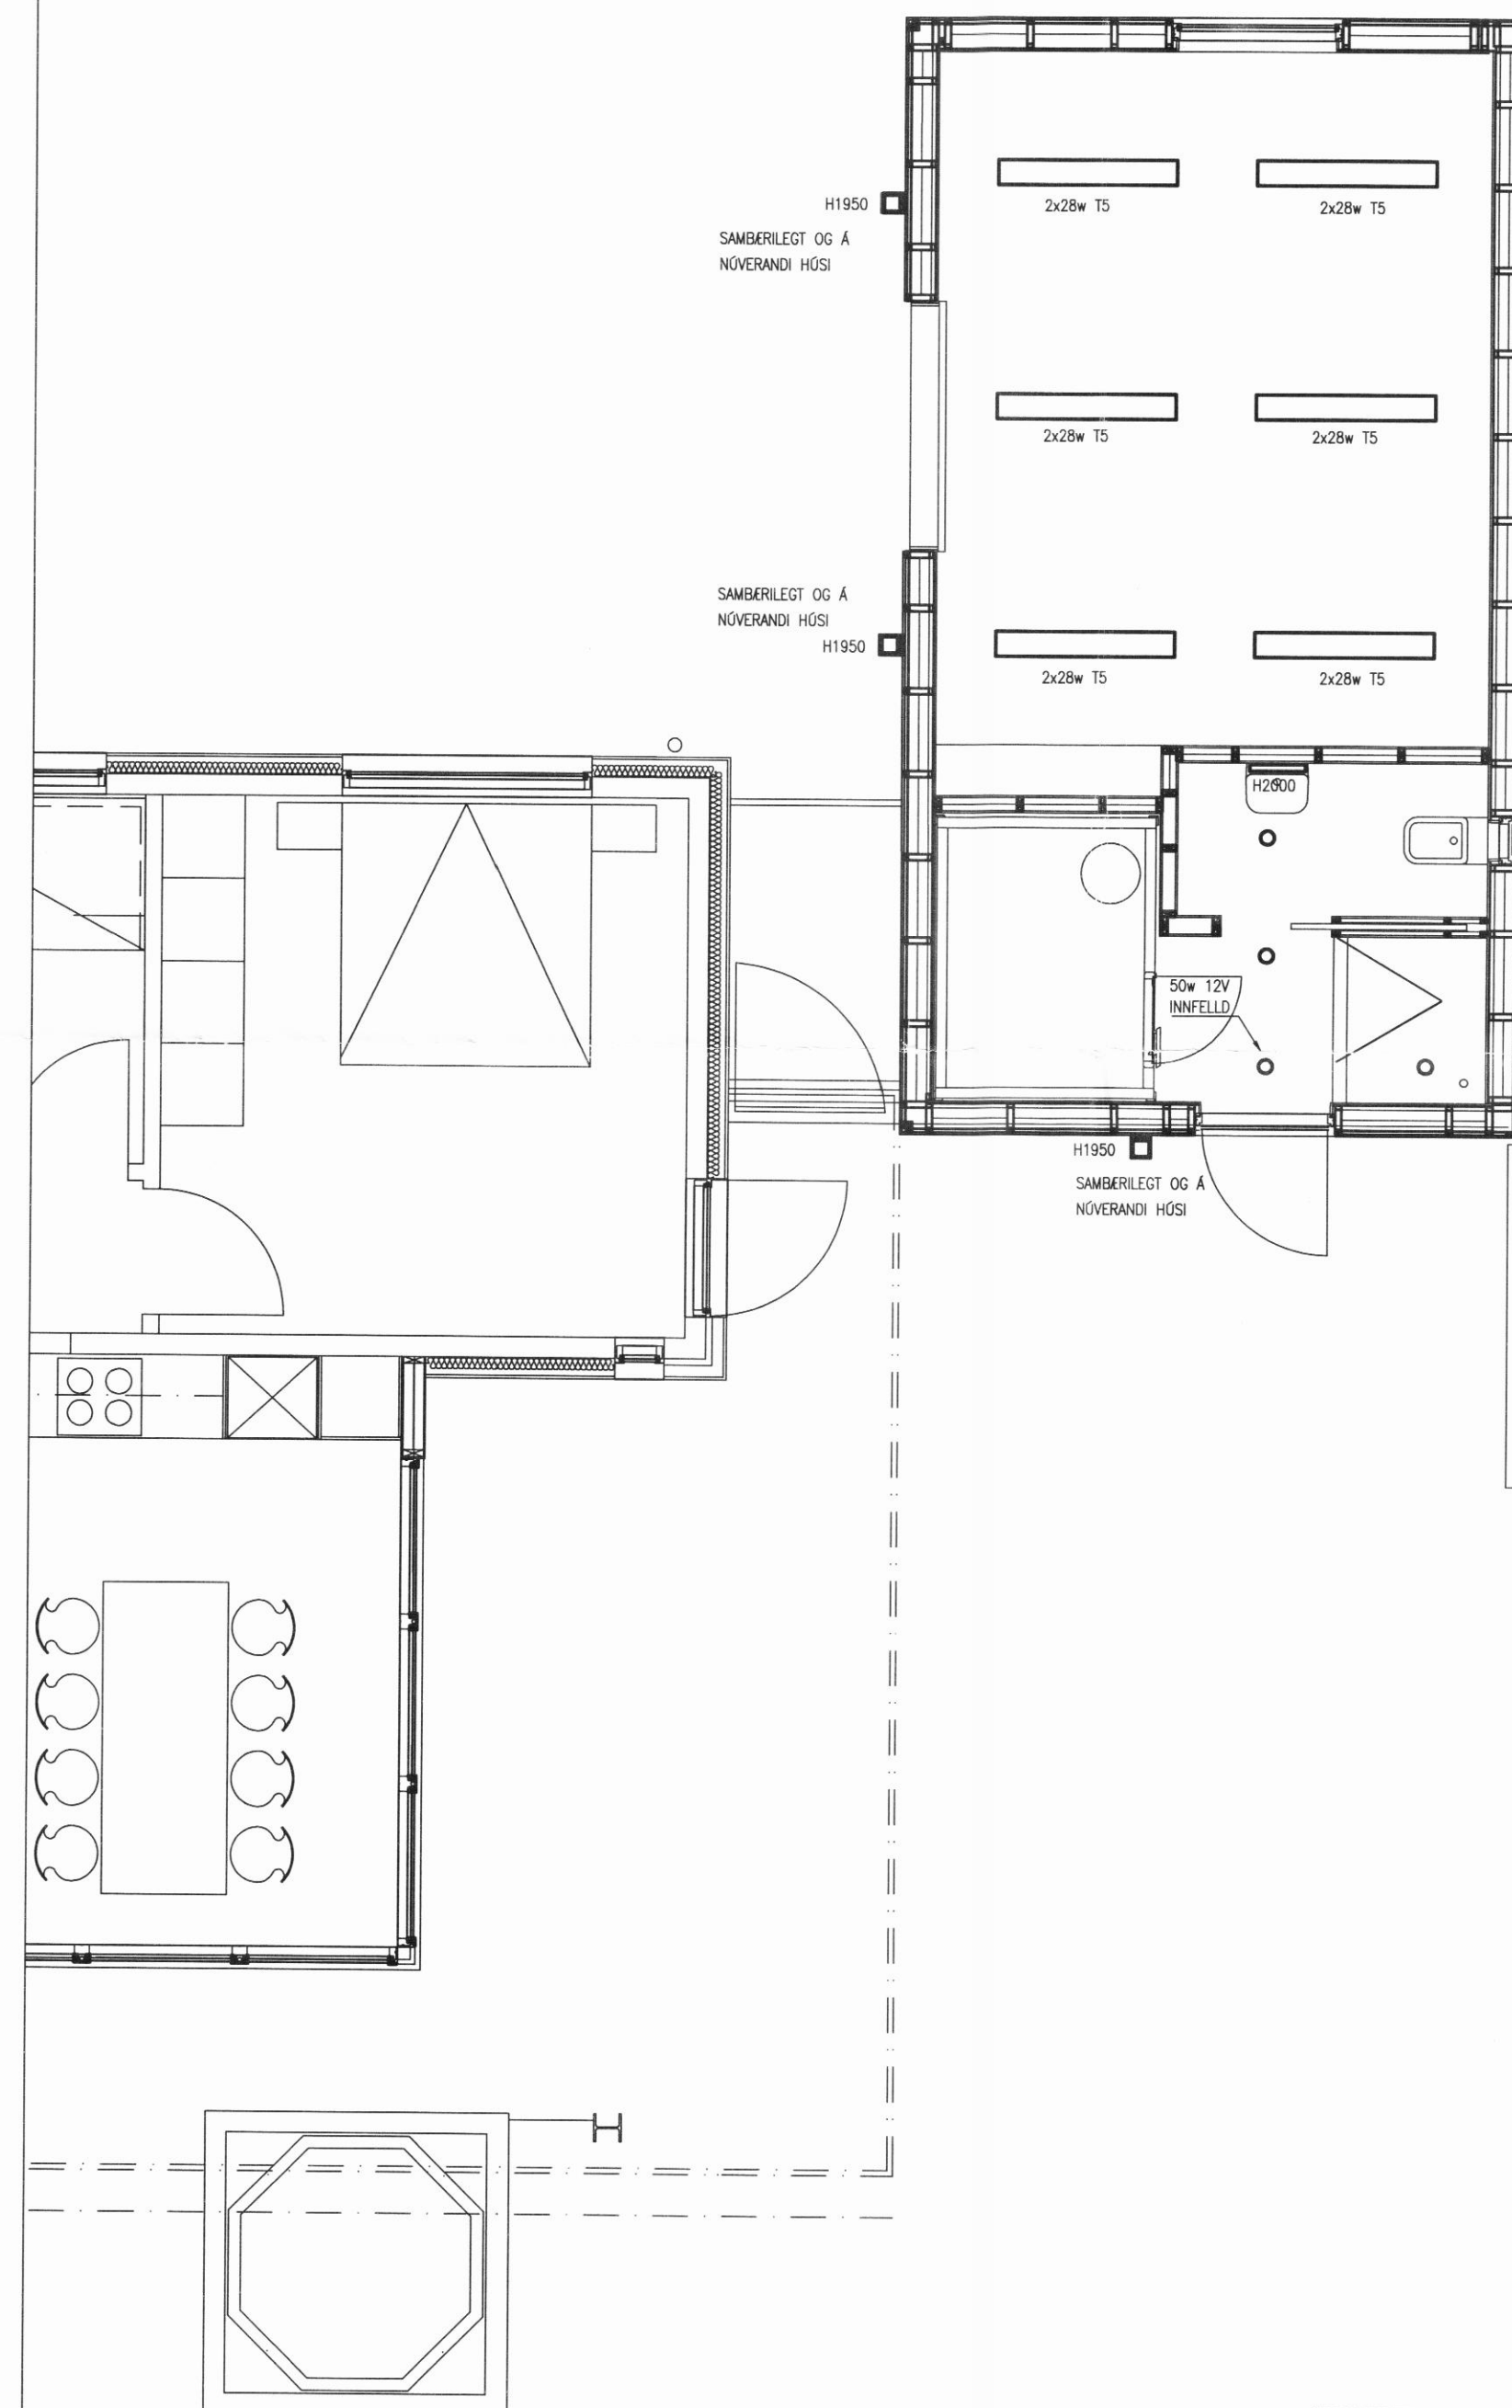


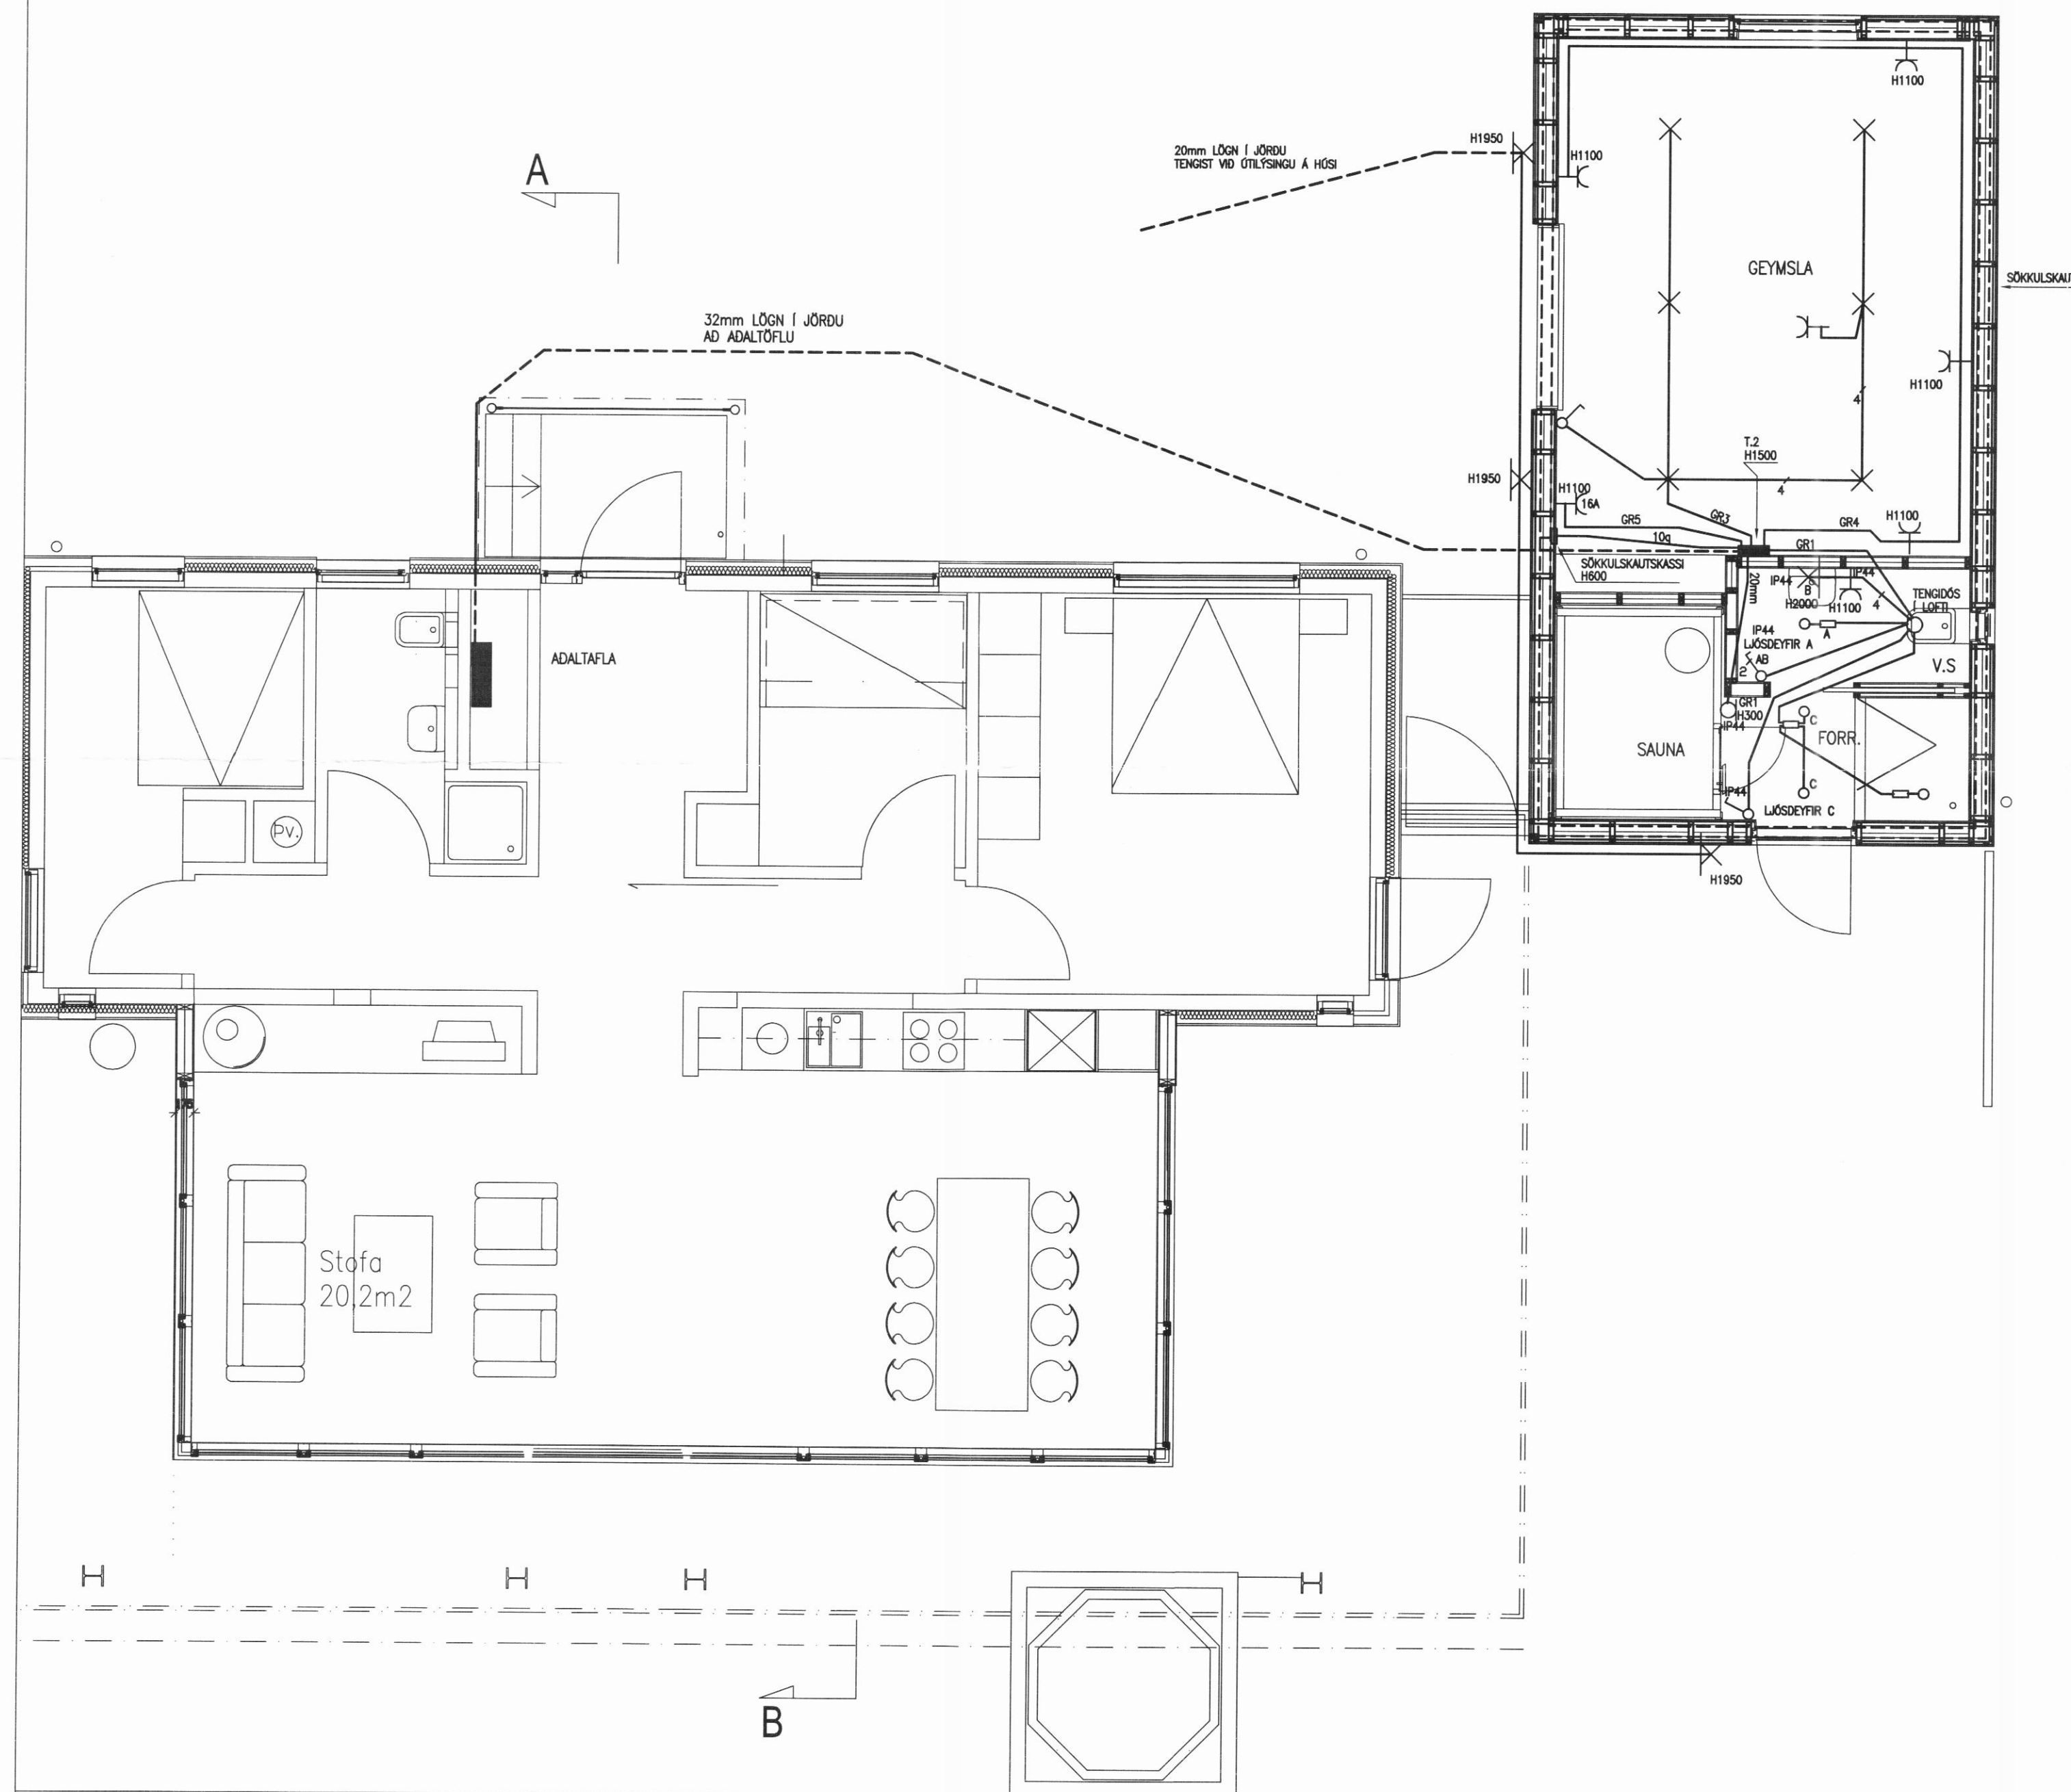

RTK
RAFTEIKNISTOFA
THOMAS KAABER

SKÓLAVÖRÐUSTÍG 3
S: 552 11266 FAX: 552 8266
E-MAIL: rtk@sk3.is
KT: 420198-2999

SKRIDA Í LANDI GRAFAR
SVARFVADADAL

VIÐBYGGING
GRUNNMYNDIR
RAFLAGNIR-LAMPAPLAN

D. FEB.10	BL02	AF.02	MKV.1:50
H. JPH	T. JPH	Y. JPH	
SAMP. <i>Thomas Kaaber</i>		VERKNR. 1377	TEIKN.NR. 01