




17/5 '96

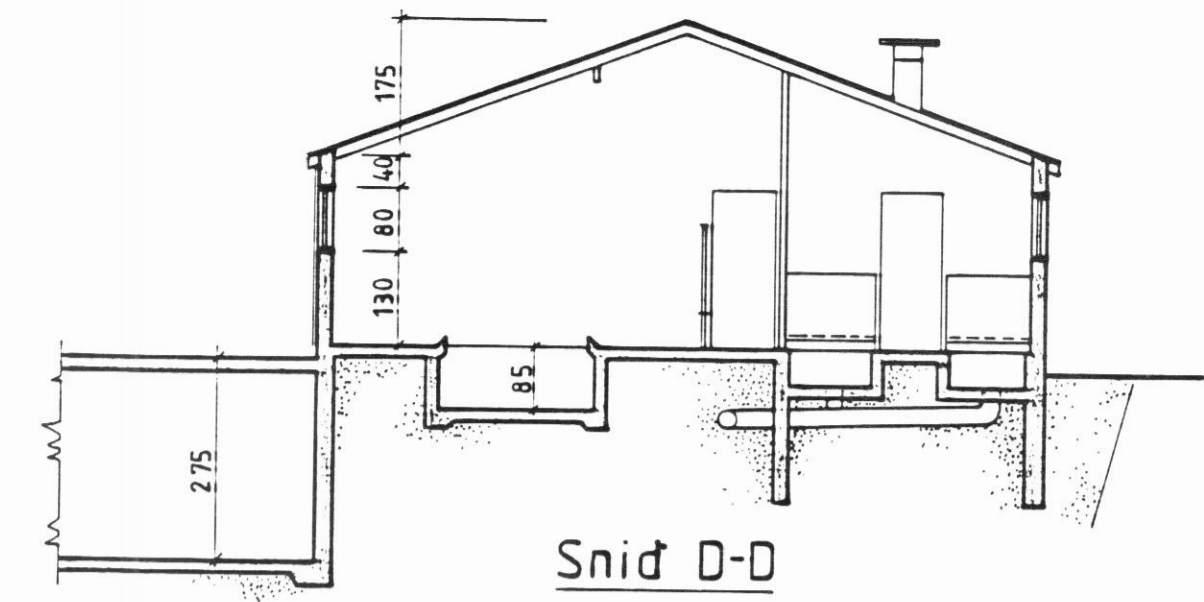


Snid D-D

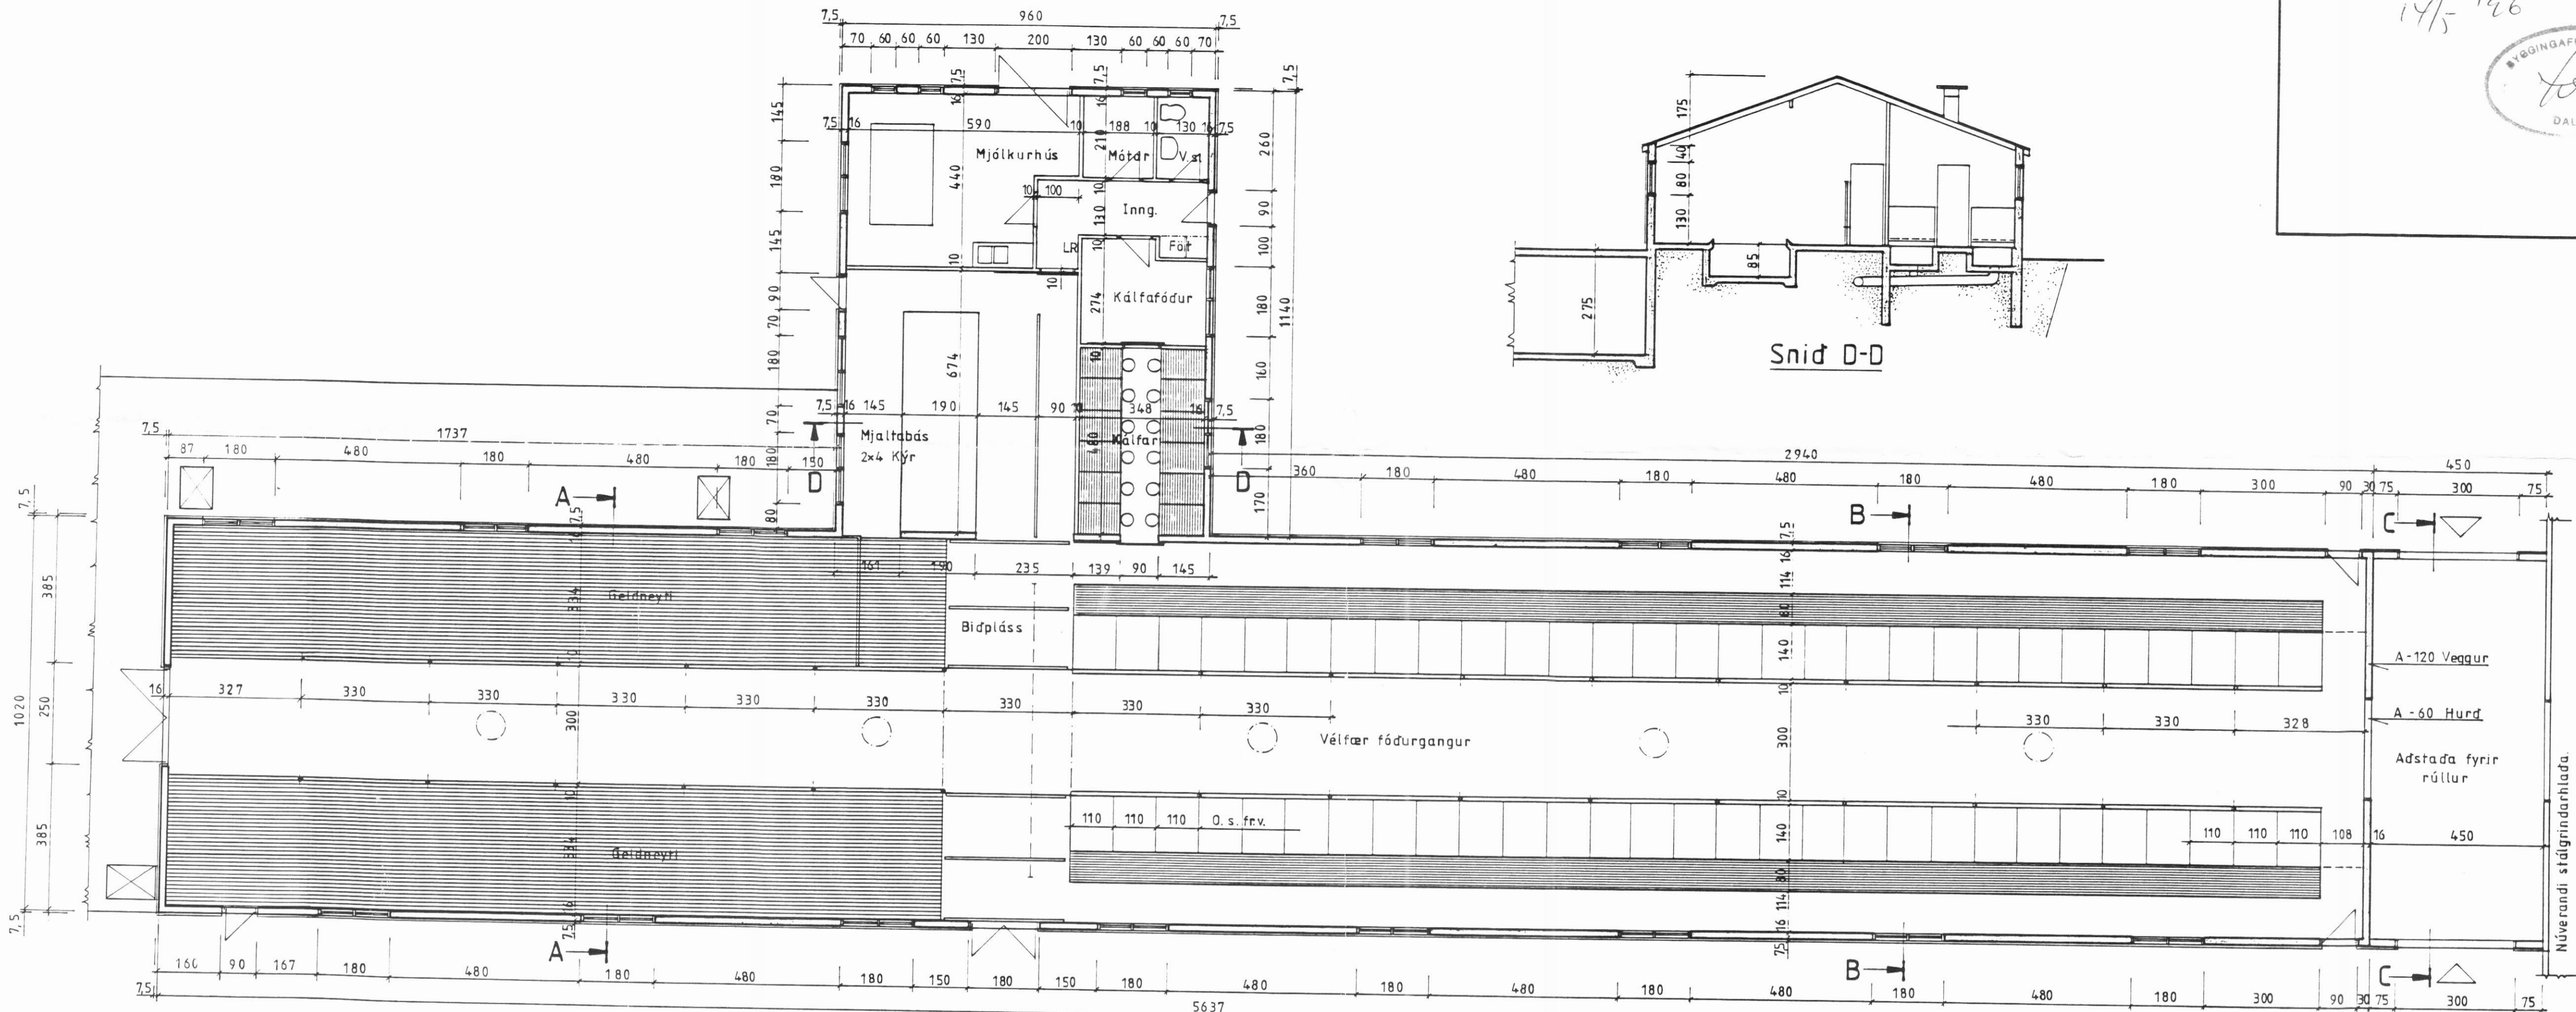


Grunnmynd

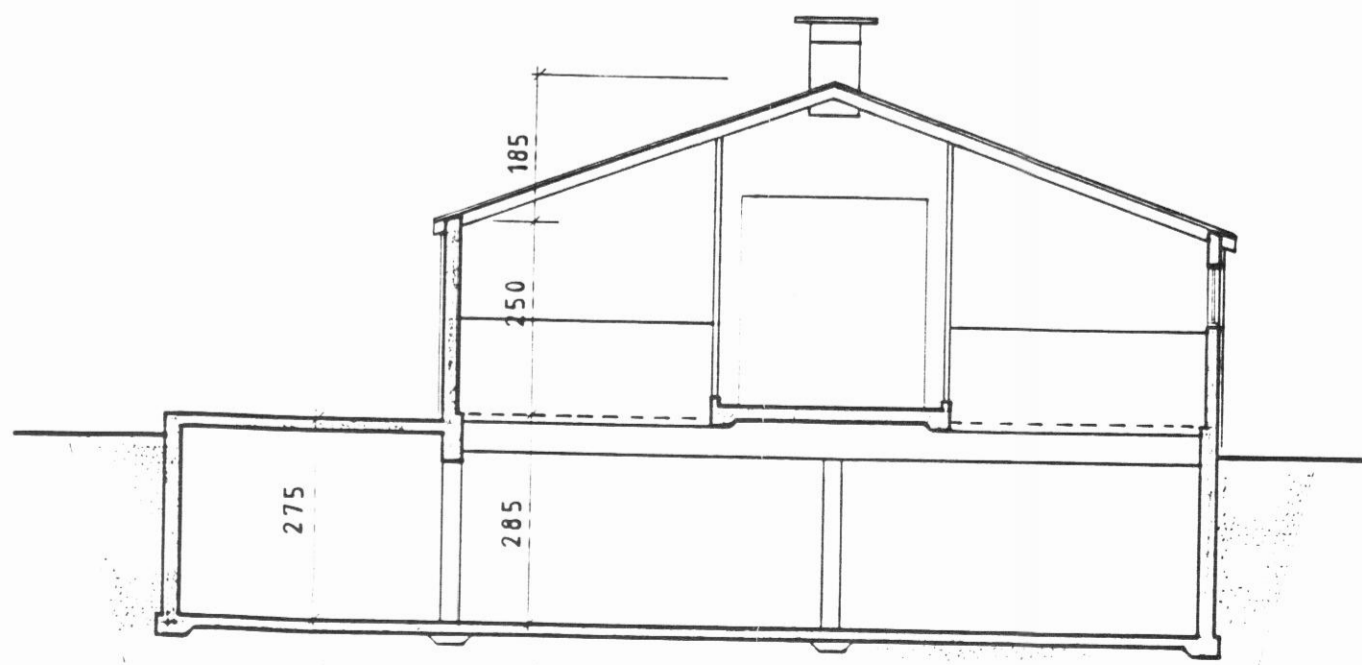

Snid A-A

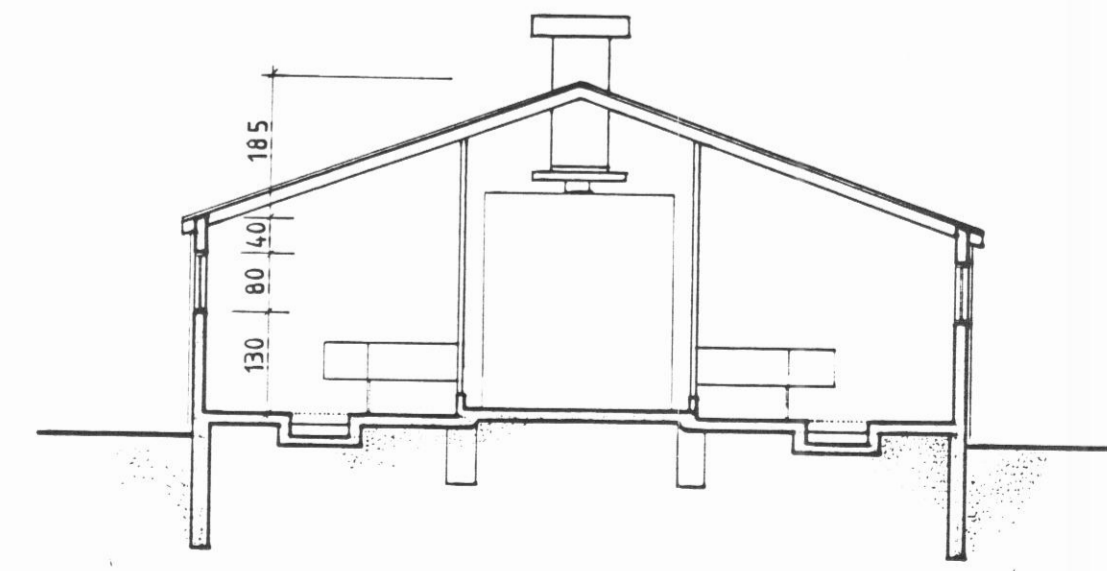

Snid B-B

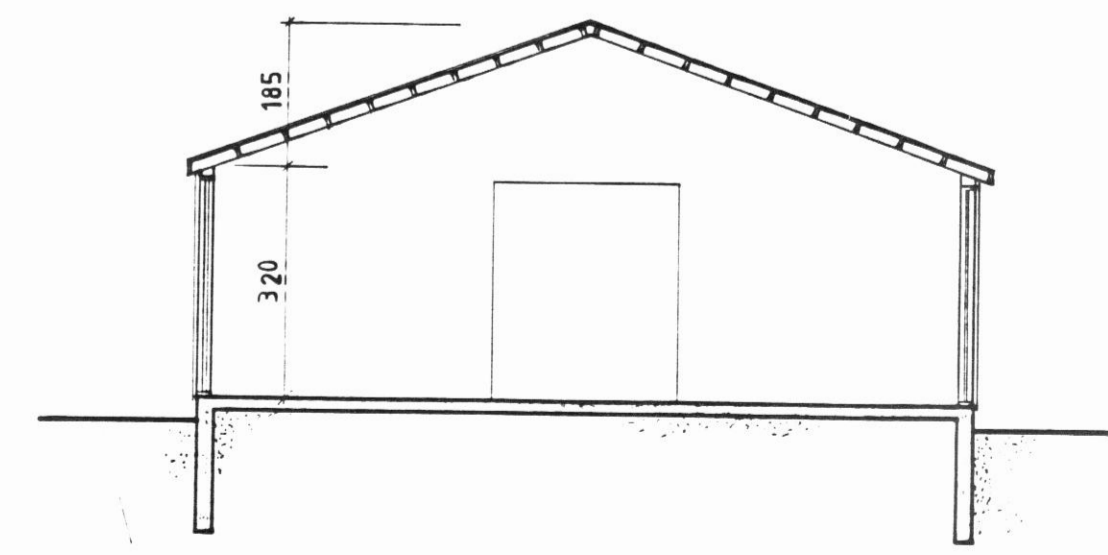

Snid C-C

Fjós lengt 11.09.1996 M.S.

BYGGINGAÞJÓNUSTA BUNADARFÉLAGS ÍSLANDS
BÆNDAHÖLLINNI, 107 REYKJAVÍK, S: 91 - 19200
Hofsá, Svarfáðardalshr. Eyjafirdi.
Fjós.
Grunnmynd og bversnid.

TEIKNING NR. 0386-10
BLAÐ NR. 2 af 15
MÆLIKVARÐI 1:100
DAGSETNING 08/03/1995
HANNAD M.S. TEIKNAD

Magnús Sigsteinsson