



BITI B1
M=1:20

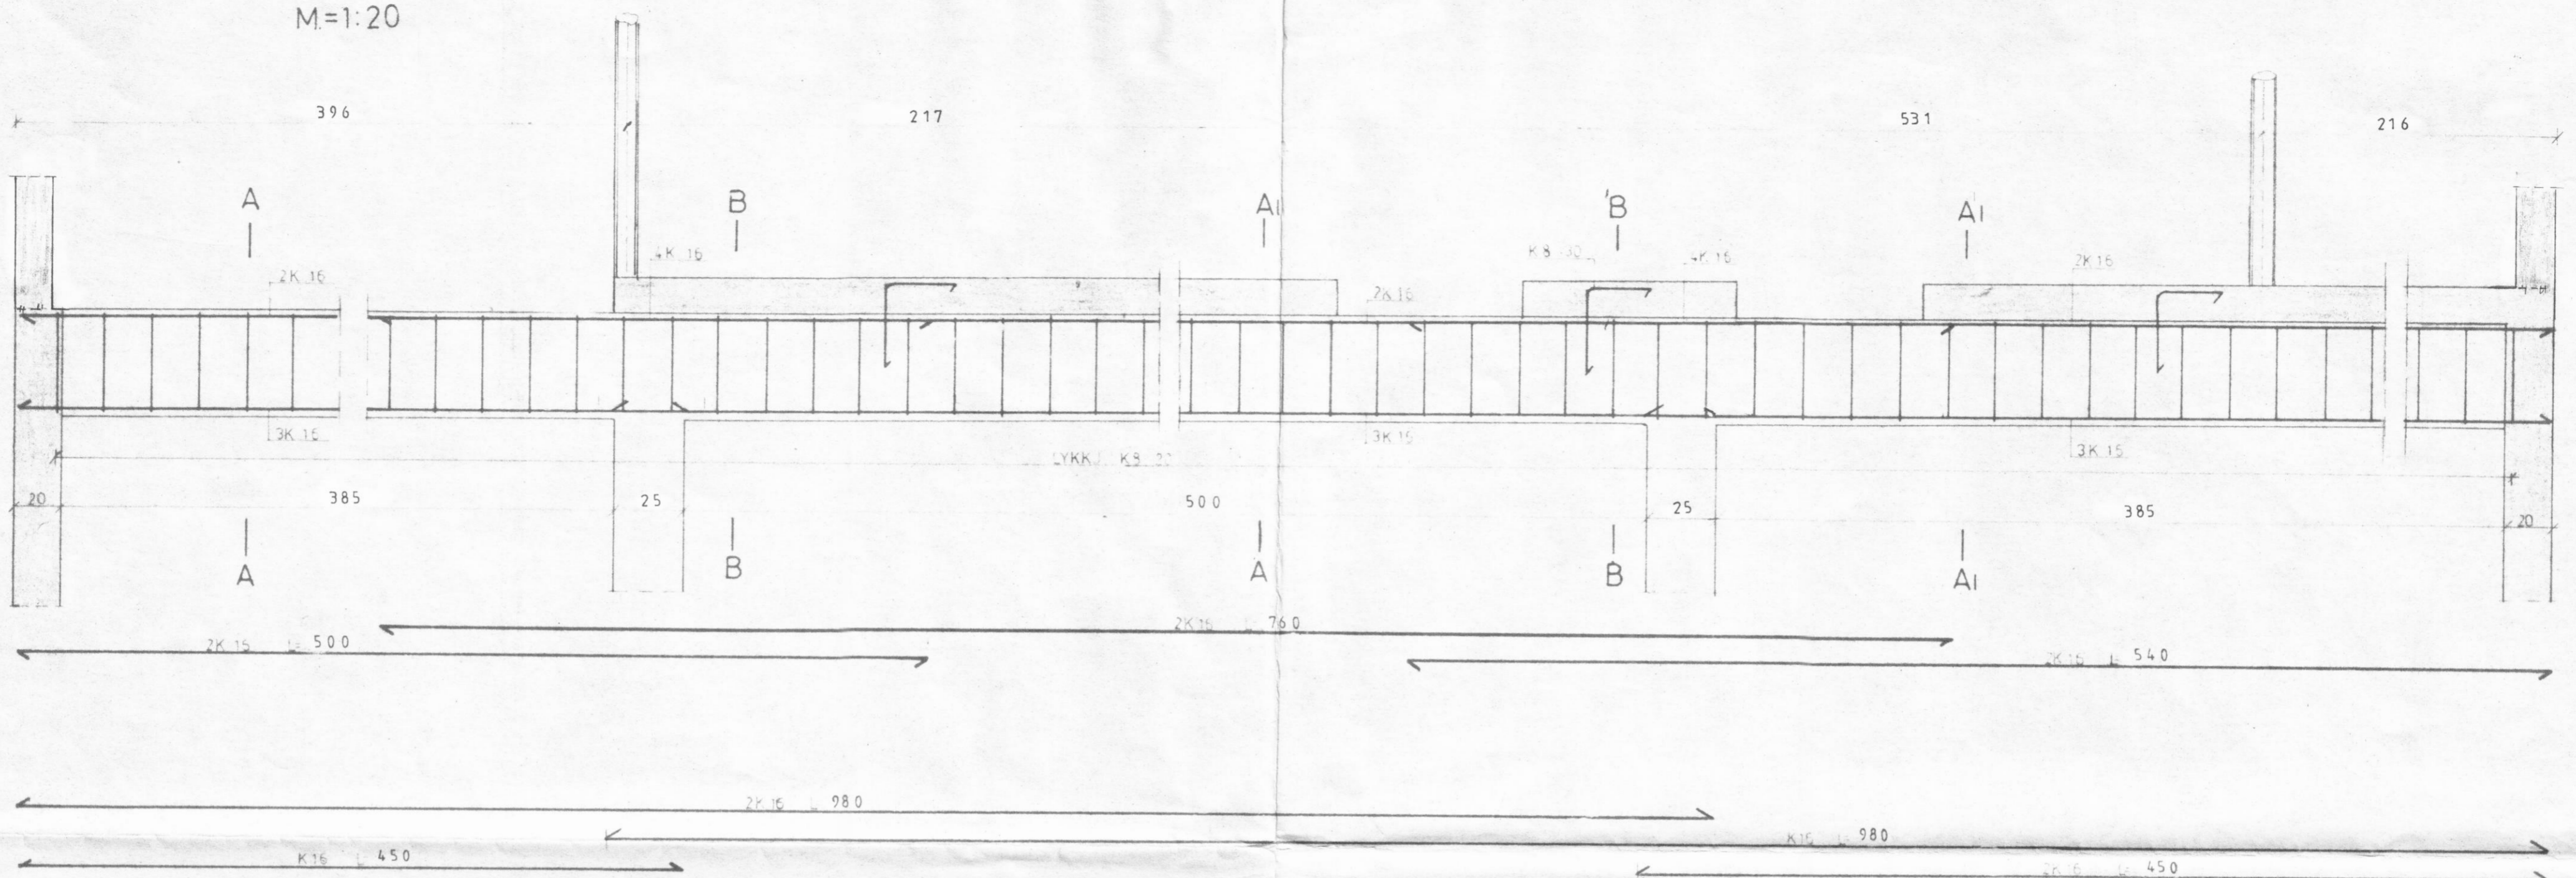



SNID A A
M=1:20



SNID A1 A1
M=1:20

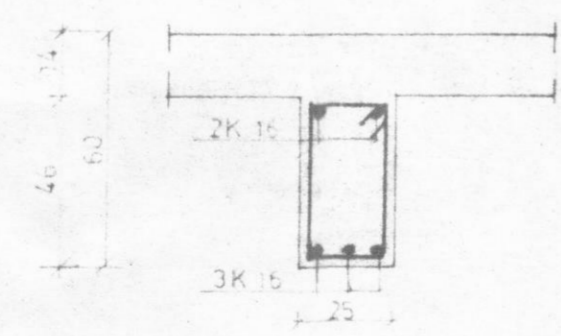

SNID B B
M=1:20

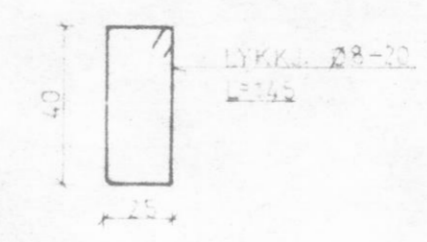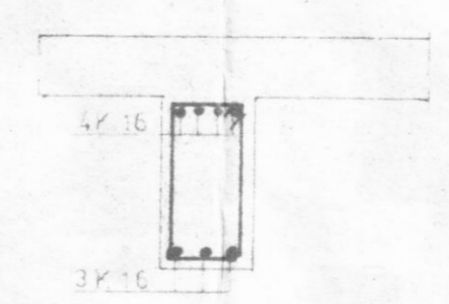

BL 10-5424 HREIÐARSSTAÐIR, SVARFAÐARDAL SHR.EY.			
BL BYGGINGASTOFNUN LANDBÚNAÐARINS (S. 25444)			
ÞVERBITI L = 1360	Mælikv.	Reikn.	
	1:20	Tekn.	G. N.
	Samb.		
Reykjavík, JÚNÍ, 1988.	Varkafni nr.		
<i>Sig. Sigvaldsson</i>	B4.		
	Breytingar		