


25/6'2003



SNID A-A, 1:20

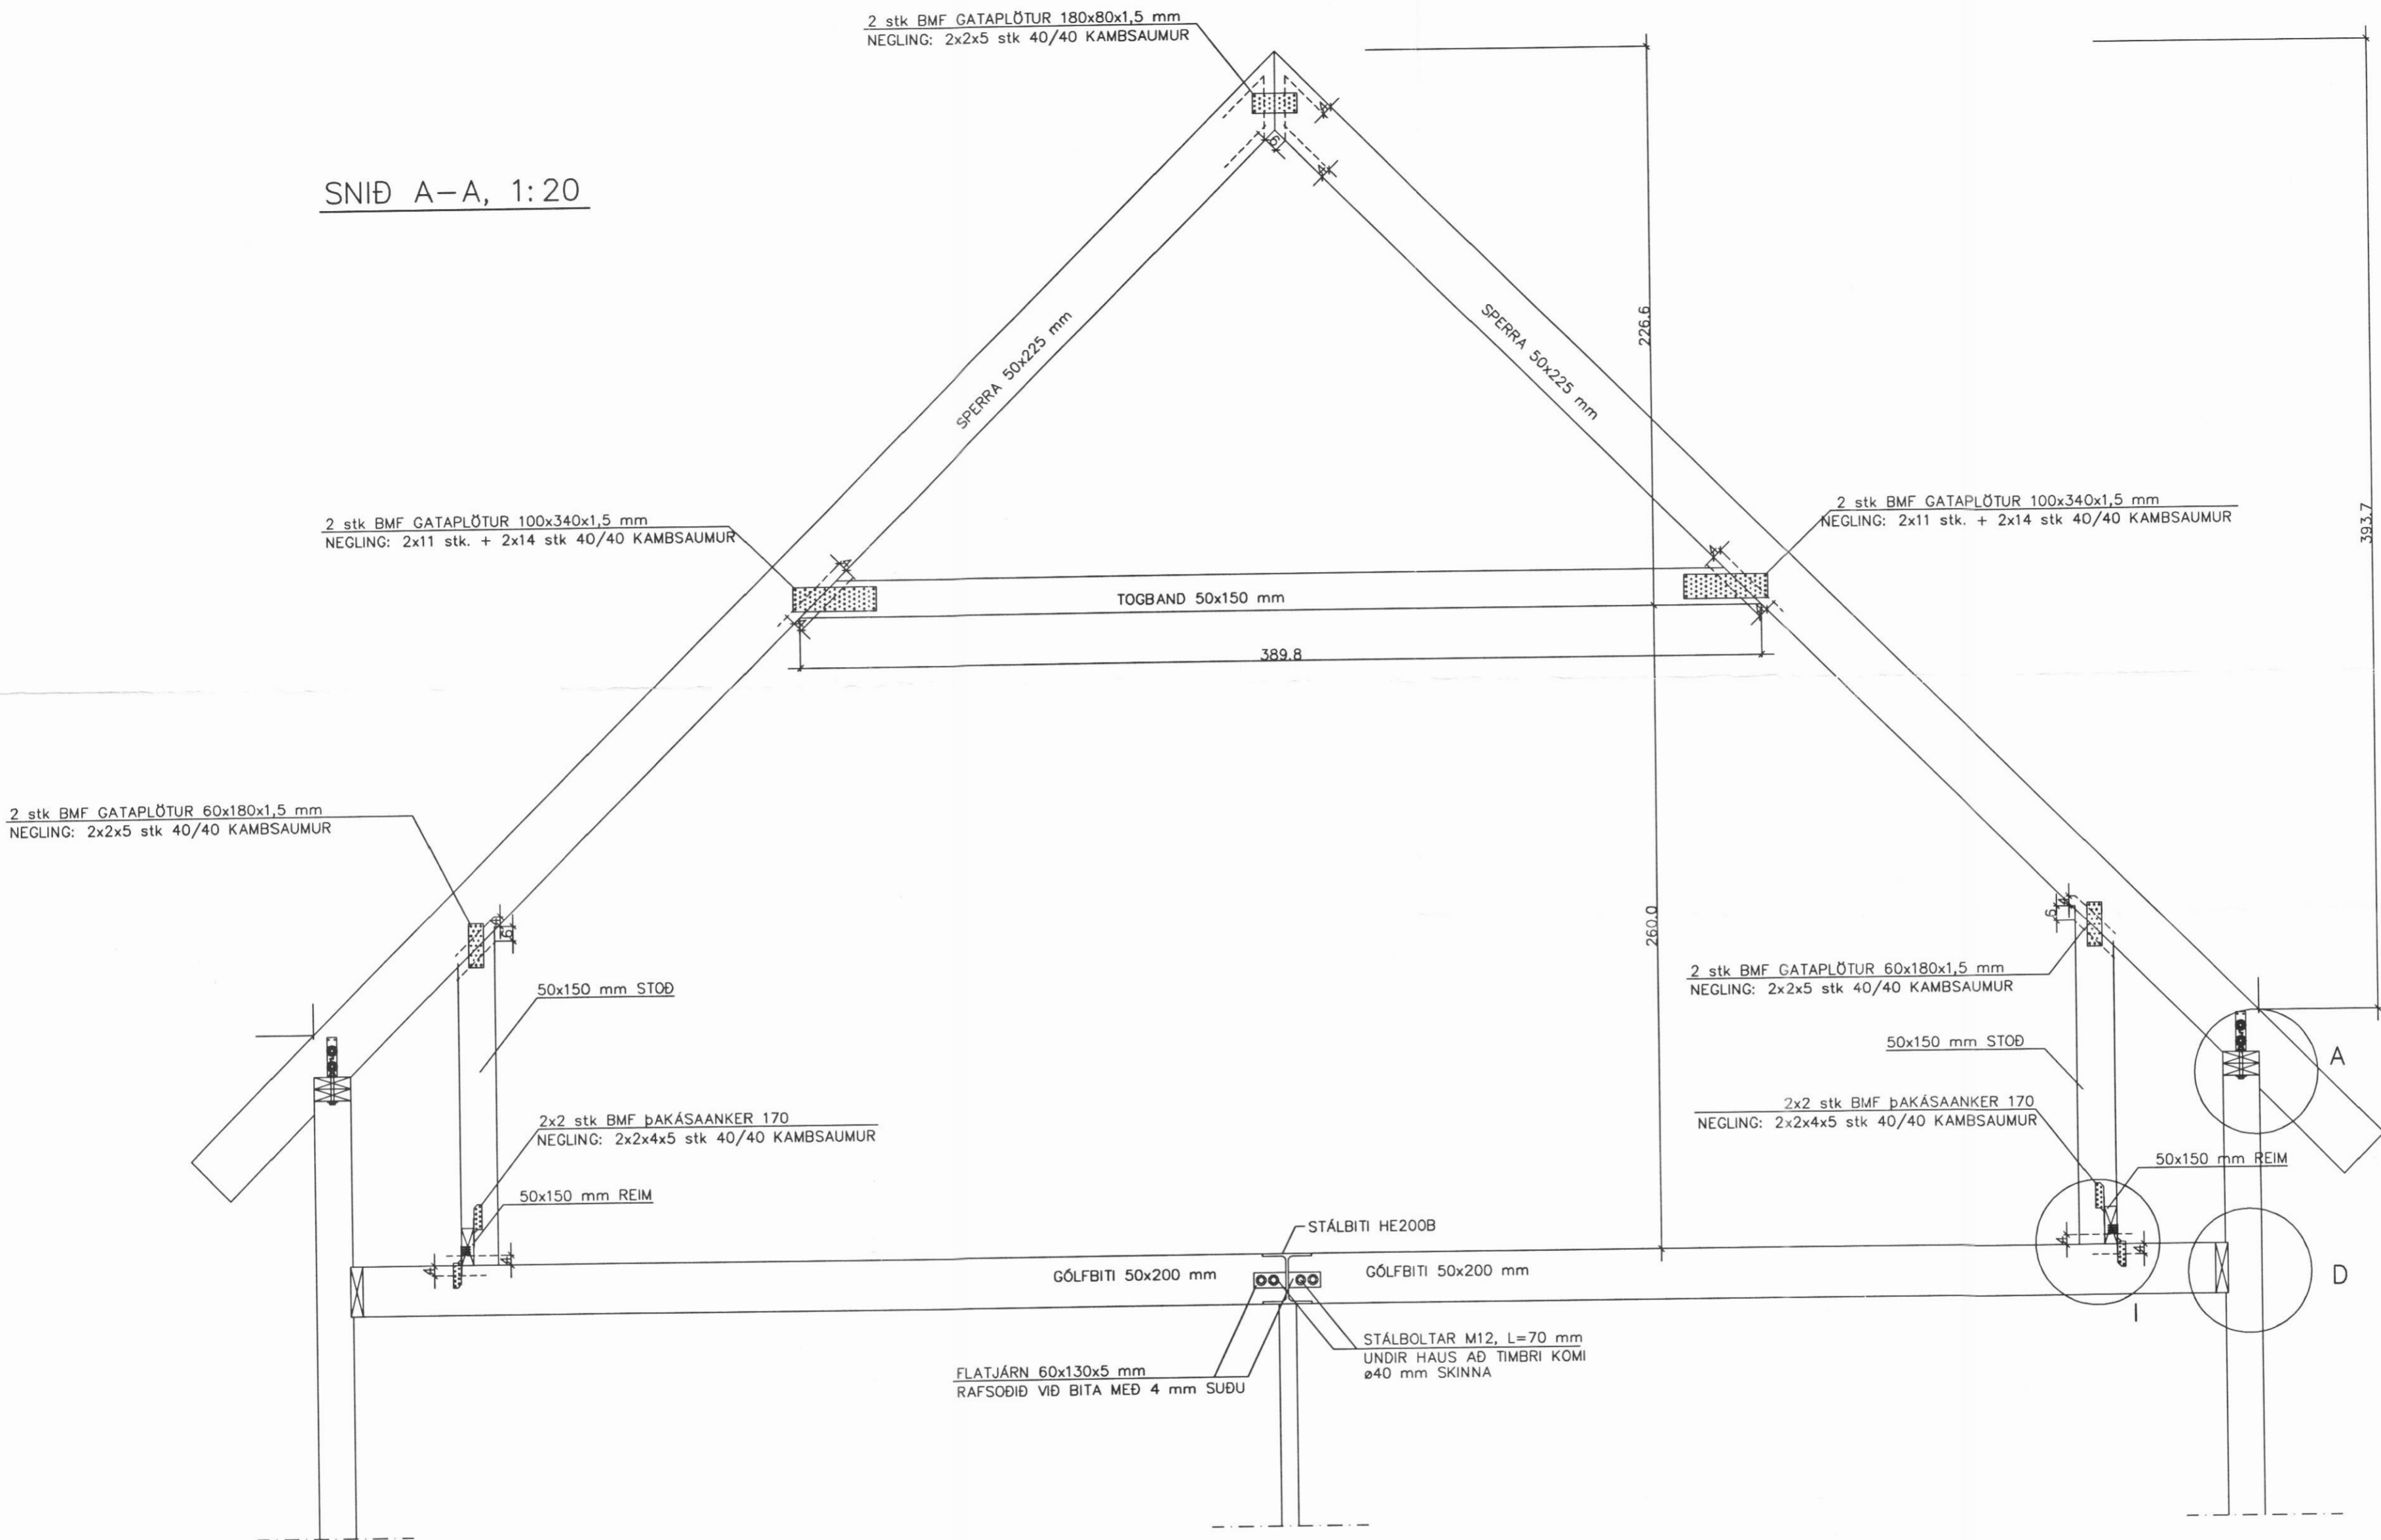

ATH.

SJÁ ALMENNAR SKÝRINGAR Á TEIKNINGU NR. 700

ÁRNI GUNNAR KRISTJÁNSSON FTFÍ
HELGAMAGRASTRÆTI 22 600 AKUREYRI S: 462 2022

VERKHEITI				
JÖRFATÚN SVARFAÐARDAL				
HEITI TEIKNINGAR			VERK NR. A02-010	
ÞAKVIRKI, SNID A-A			TEIKNING NR 710	
HANNAÐ	TEIKNAD	YFIRFARID	DAGS	KVARÐI
ÁGK	ÁGK	1	30.05.2003	1:20
BREYTT		2		4