


25/6 '2023



SNID B-B, 1:20

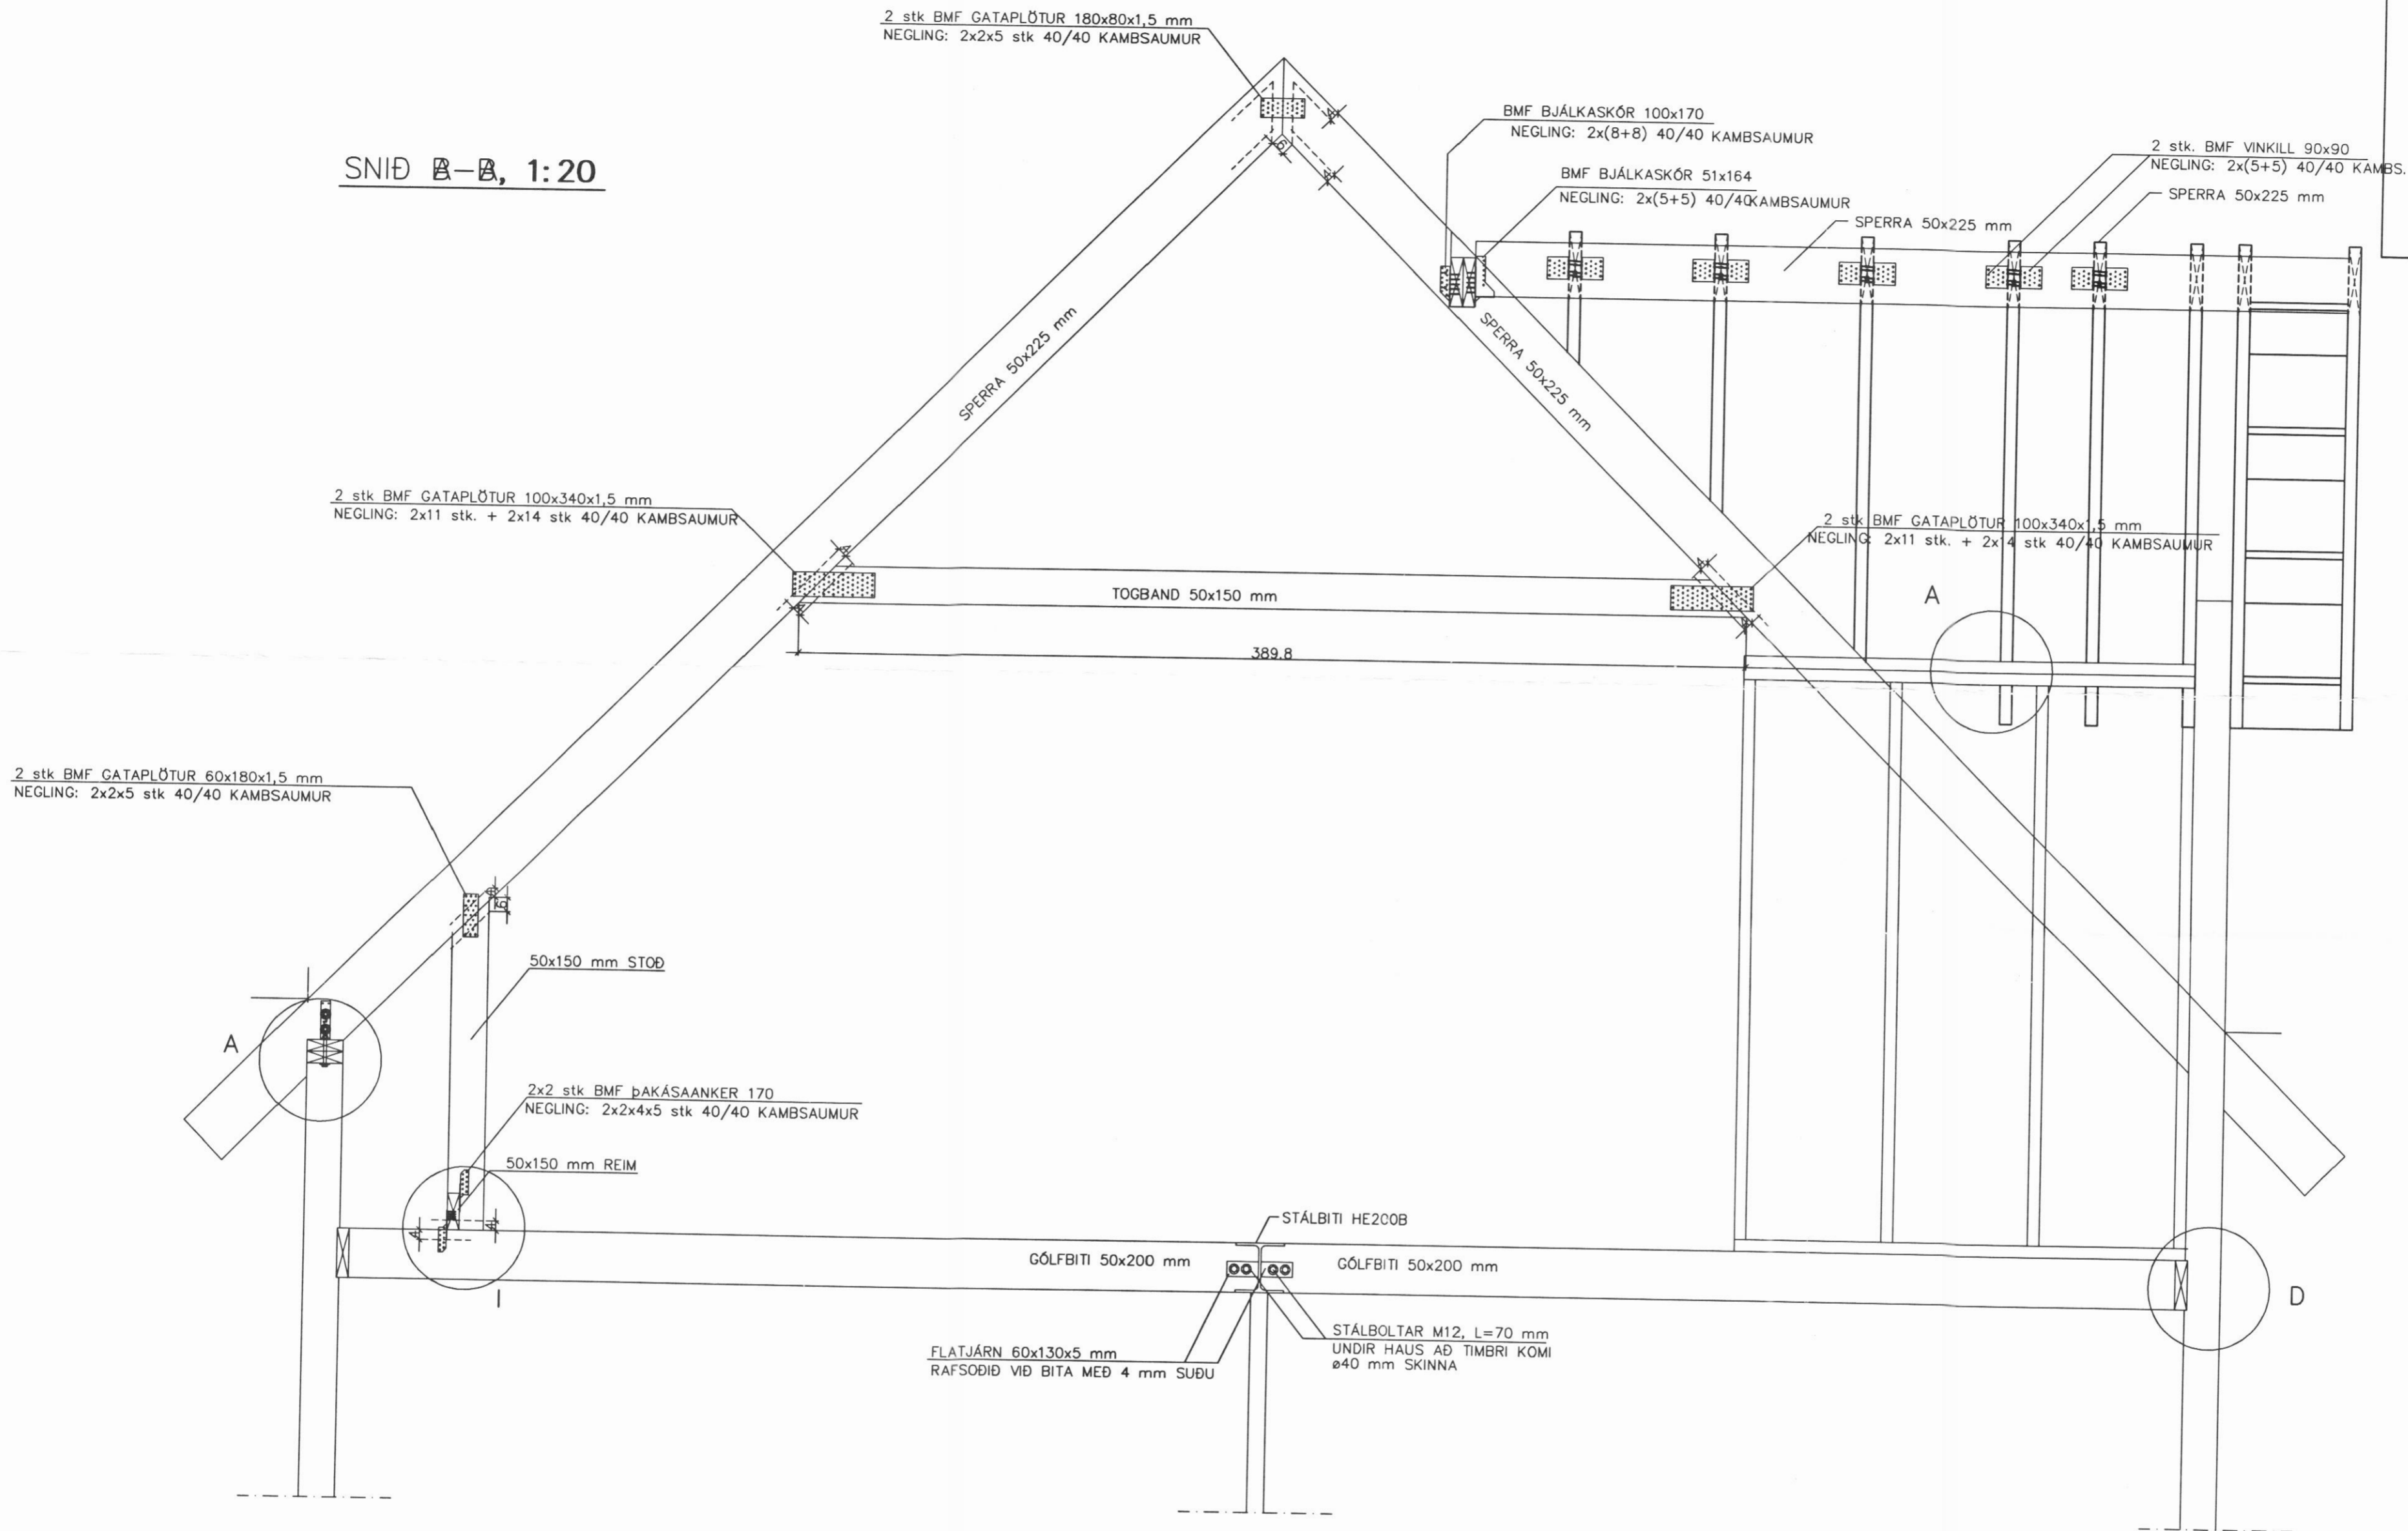

ATH.

SJÁ ALMENNAR SKÝRINGAR Á TEIKNINGU NR. 700

ÁRNI GUNNAR KRISTJÁNSSON FTFÍ
HELGAMAGRASTRÆTI 22 600 AKUREYRI S: 462 2022

VERKHEITI				
JÖRFATÚN SVARFAÐARDAL				
HEITI TEIKNINGAR				VERK NR
ÞAKVIRKI, SNID B-B				A02-010
HANNAD				TEIKNING NR
ÁGK				711
TEIKNAD		ÁGK	YFIRFARID	DAGS
BREYTT		1	30.05.2003	KVARDI
				1:20