

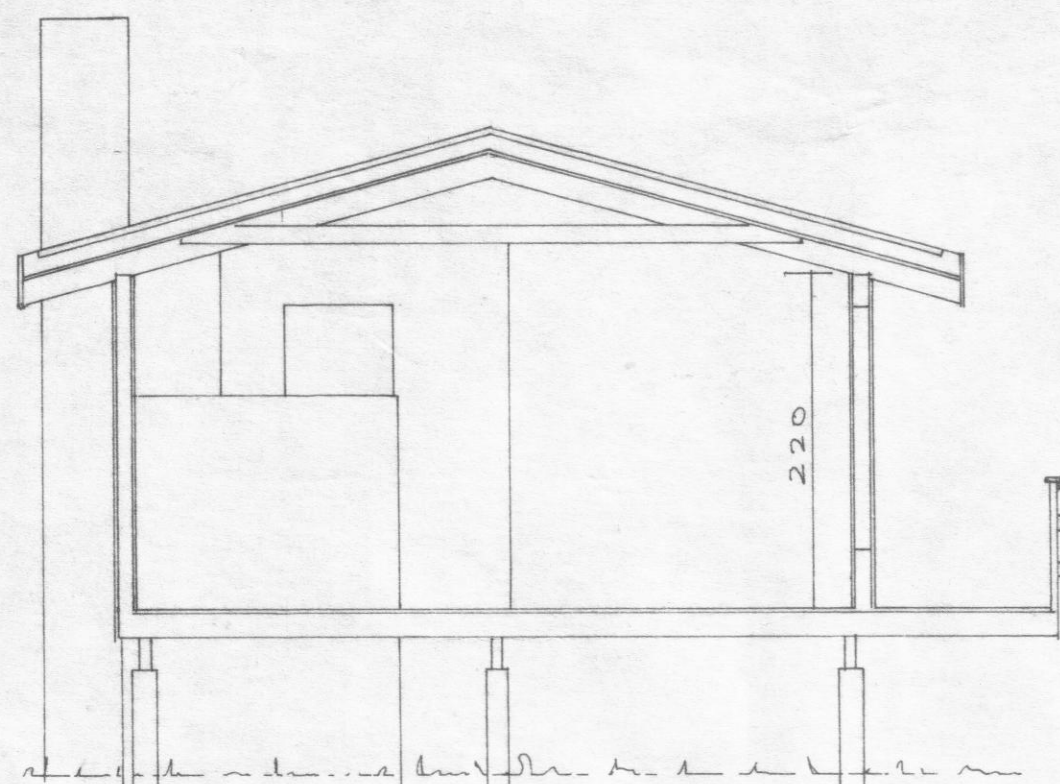
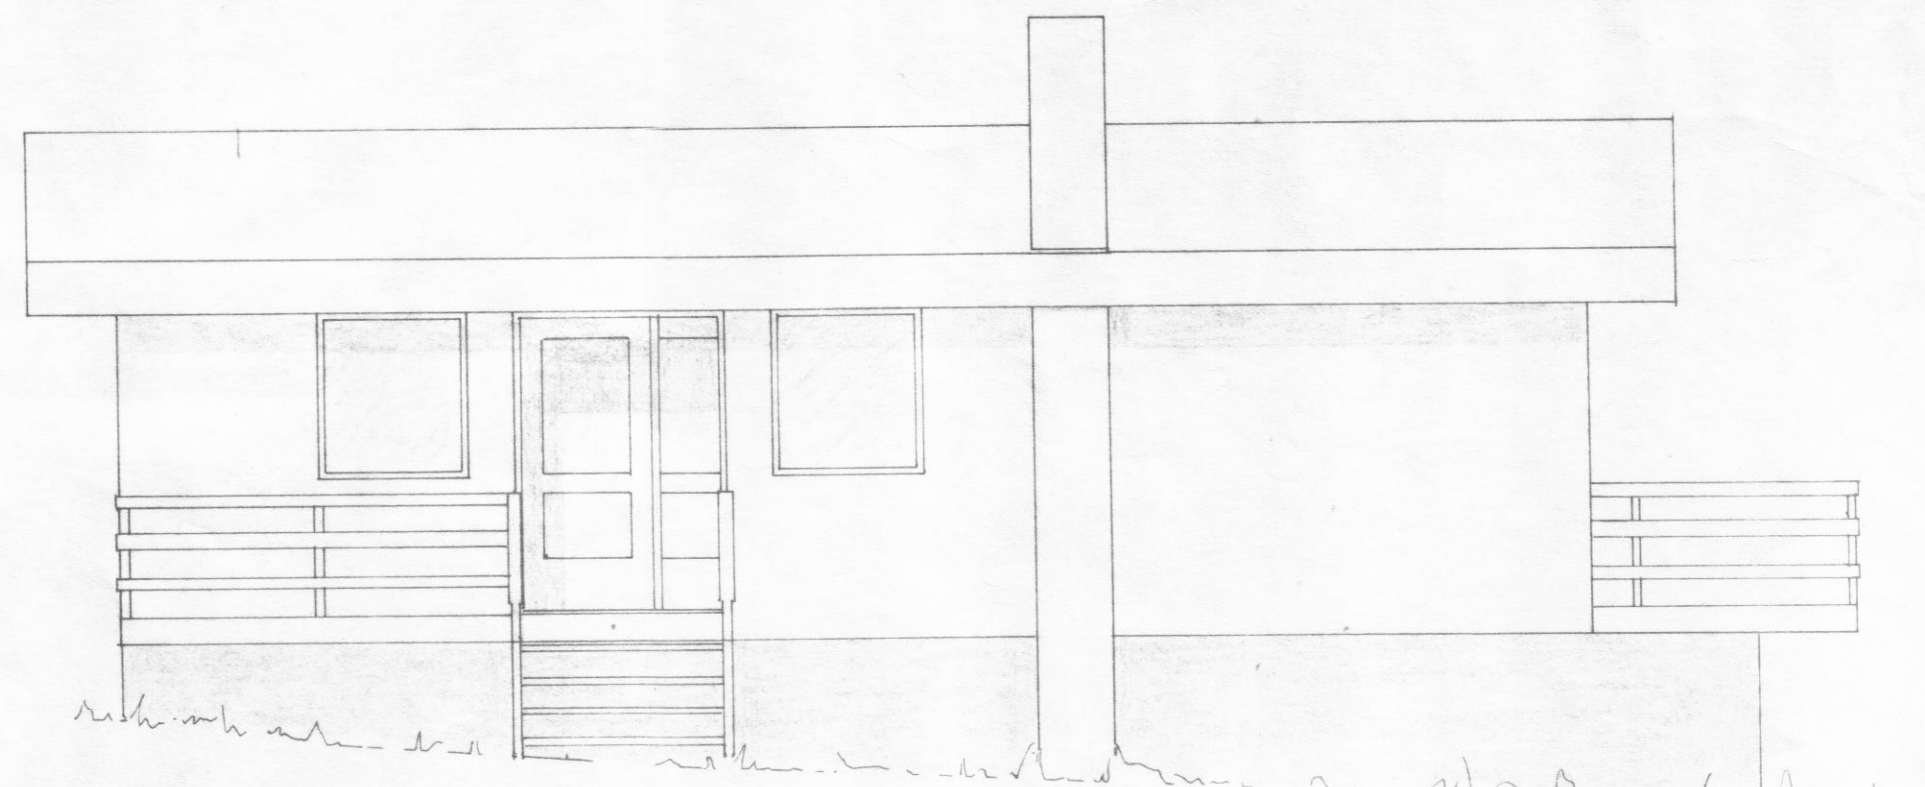
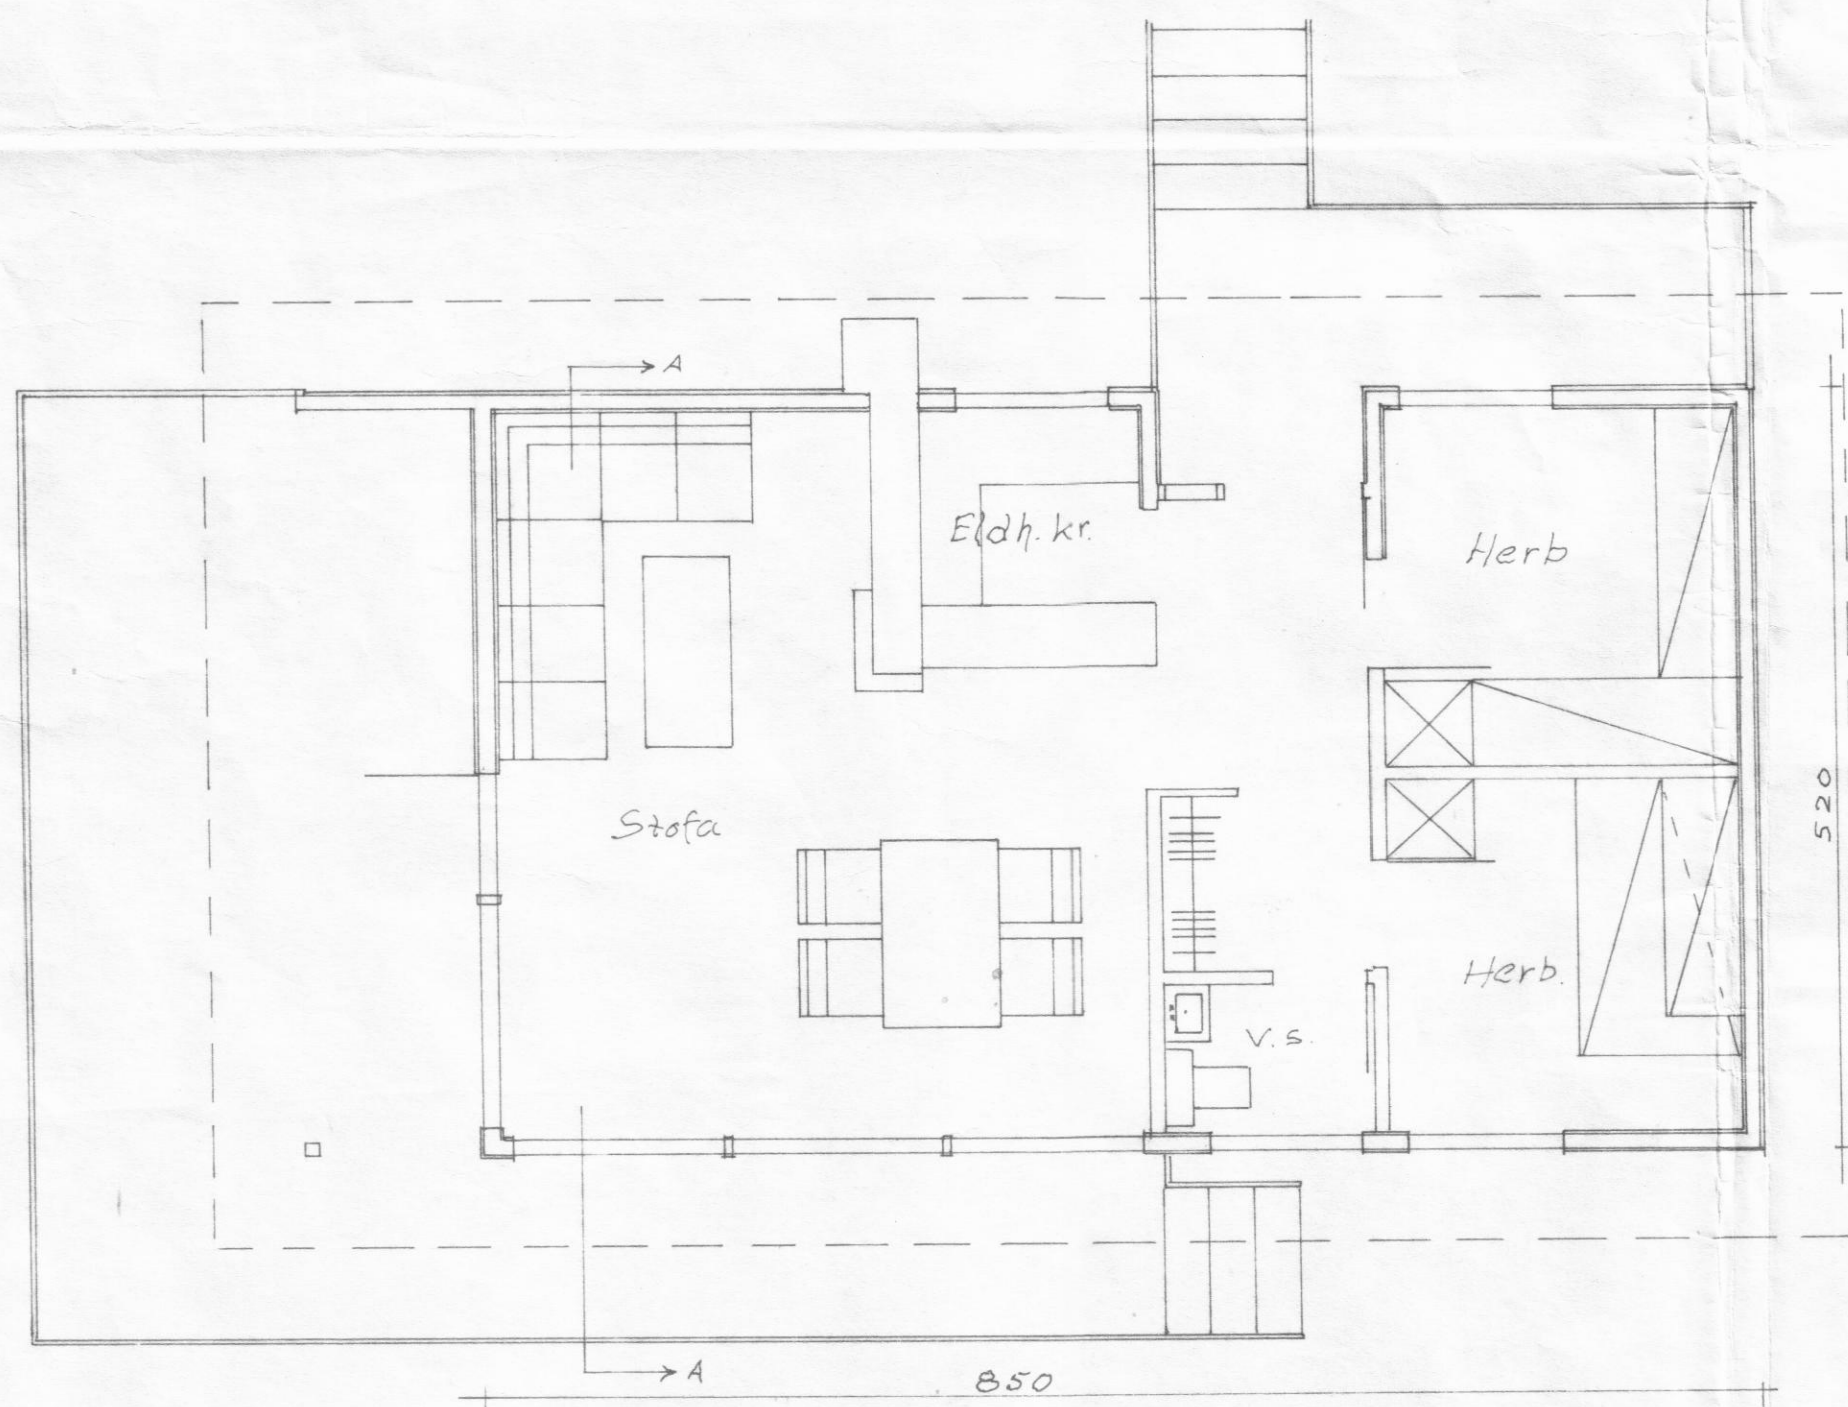
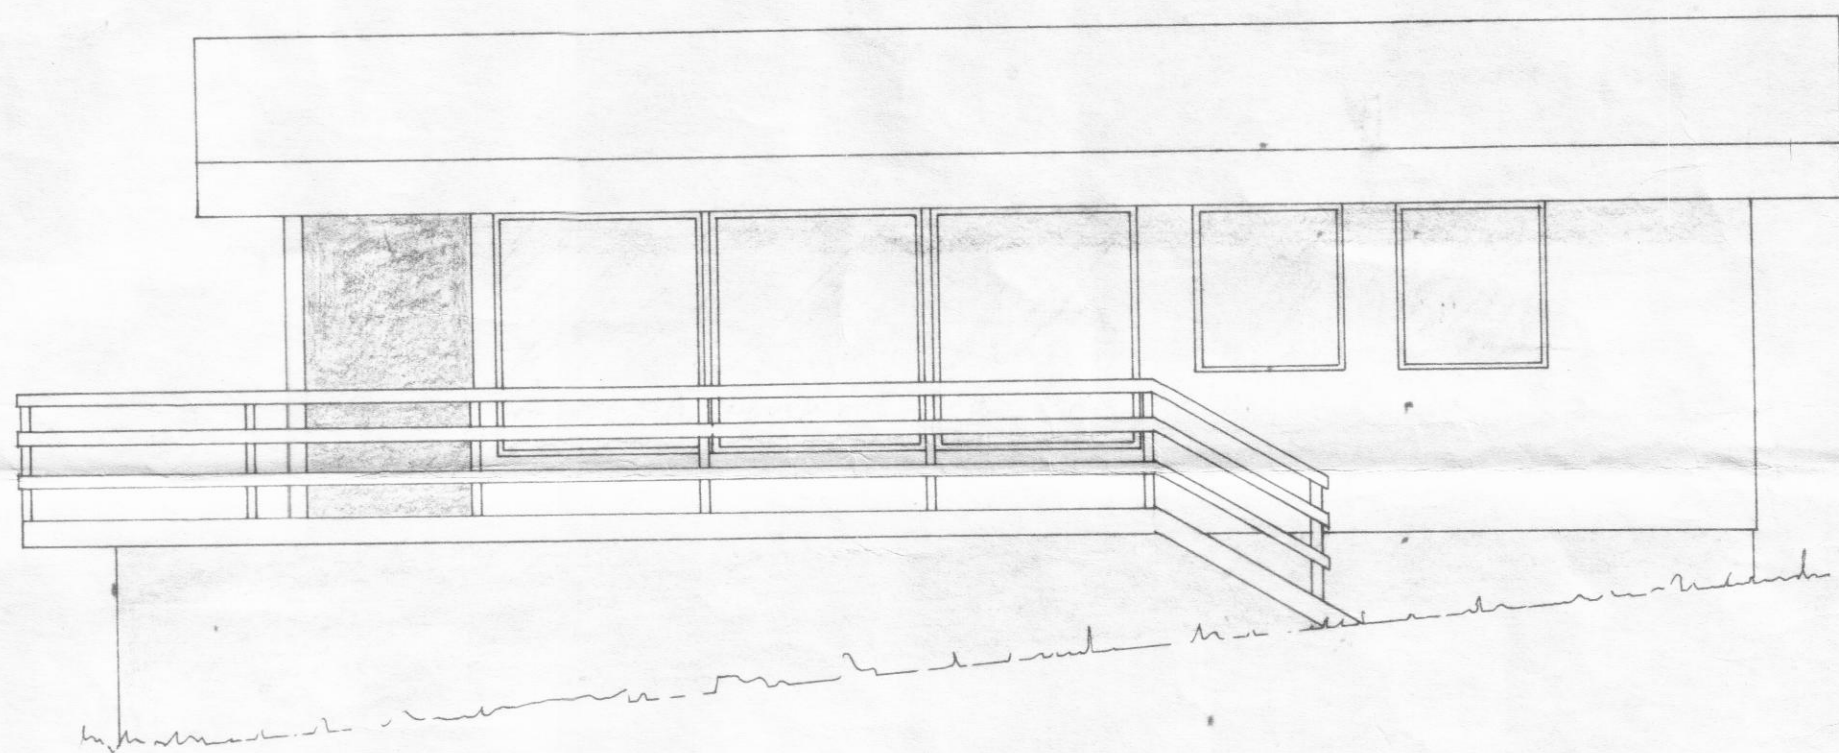


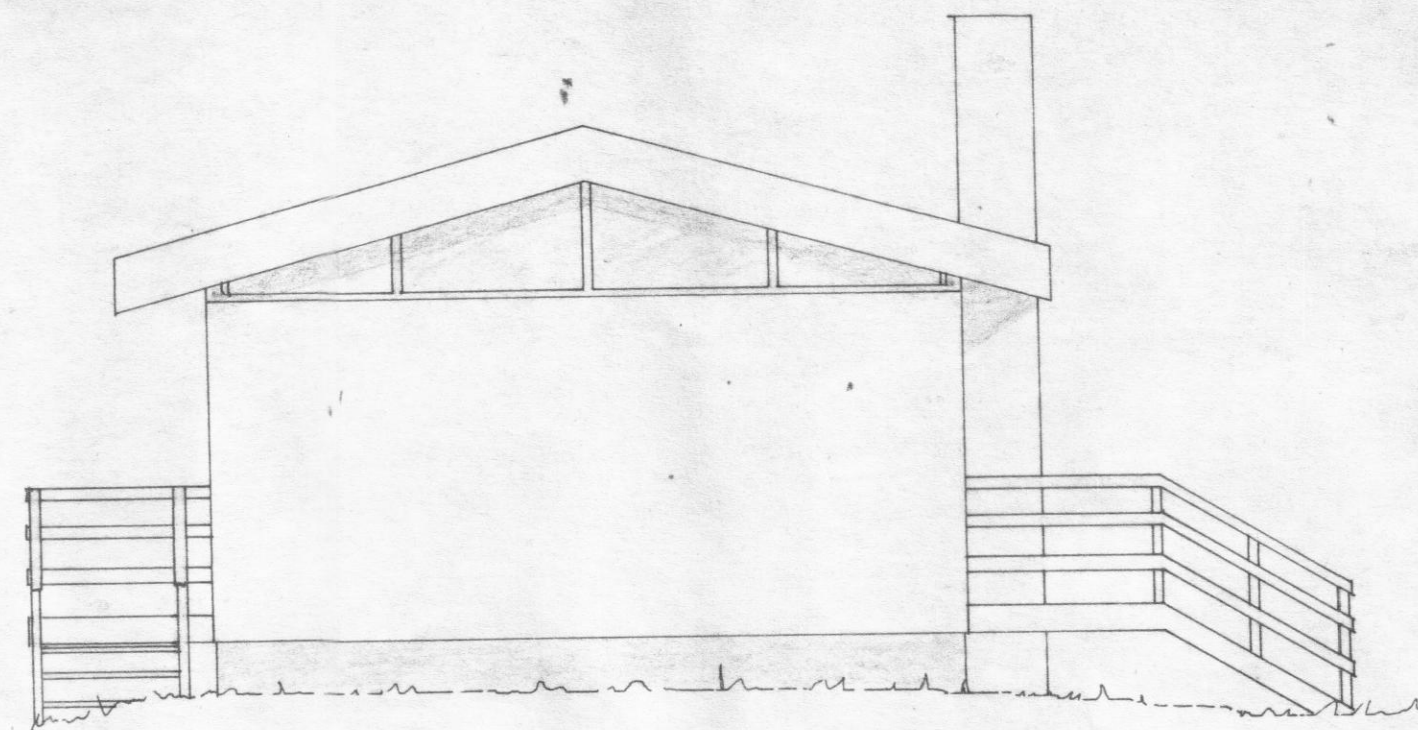

Skurður A-A

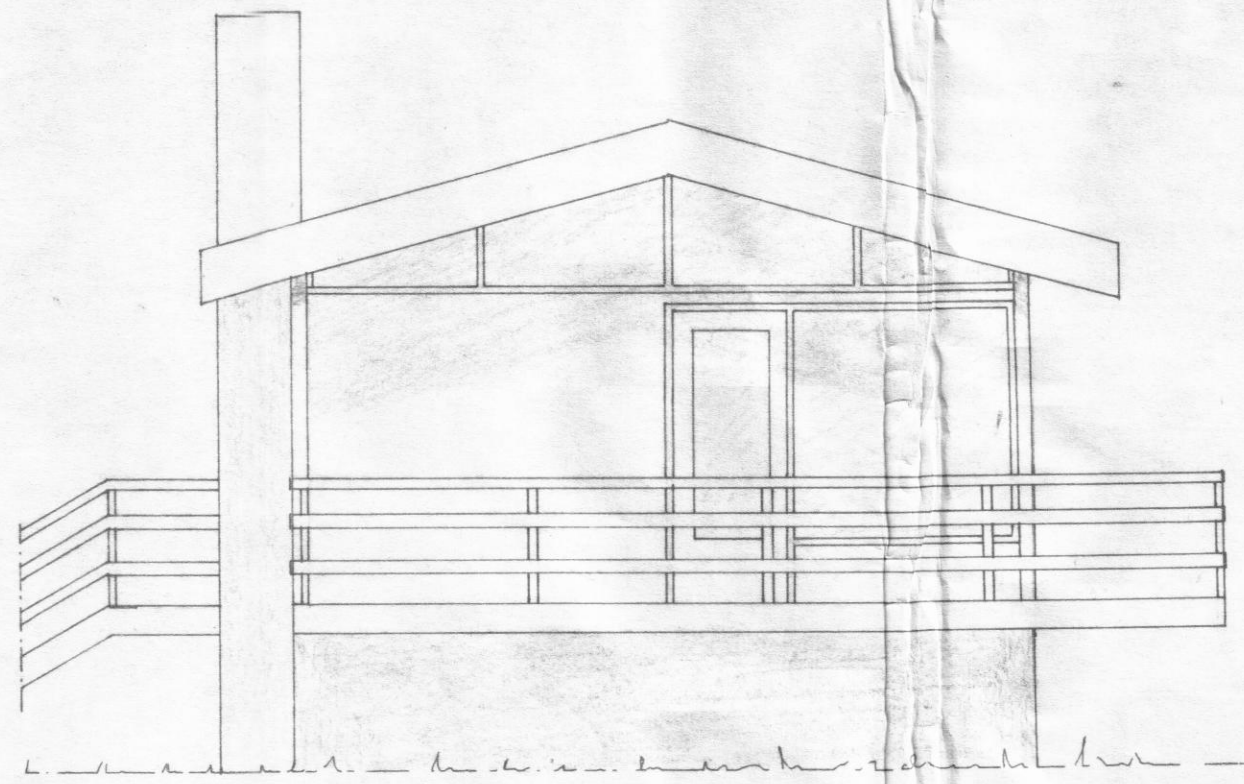

Olafur Baldursson

44.2 m²
115 m³

Teikning des 120-1
Mál 1:50

Reykjavík