
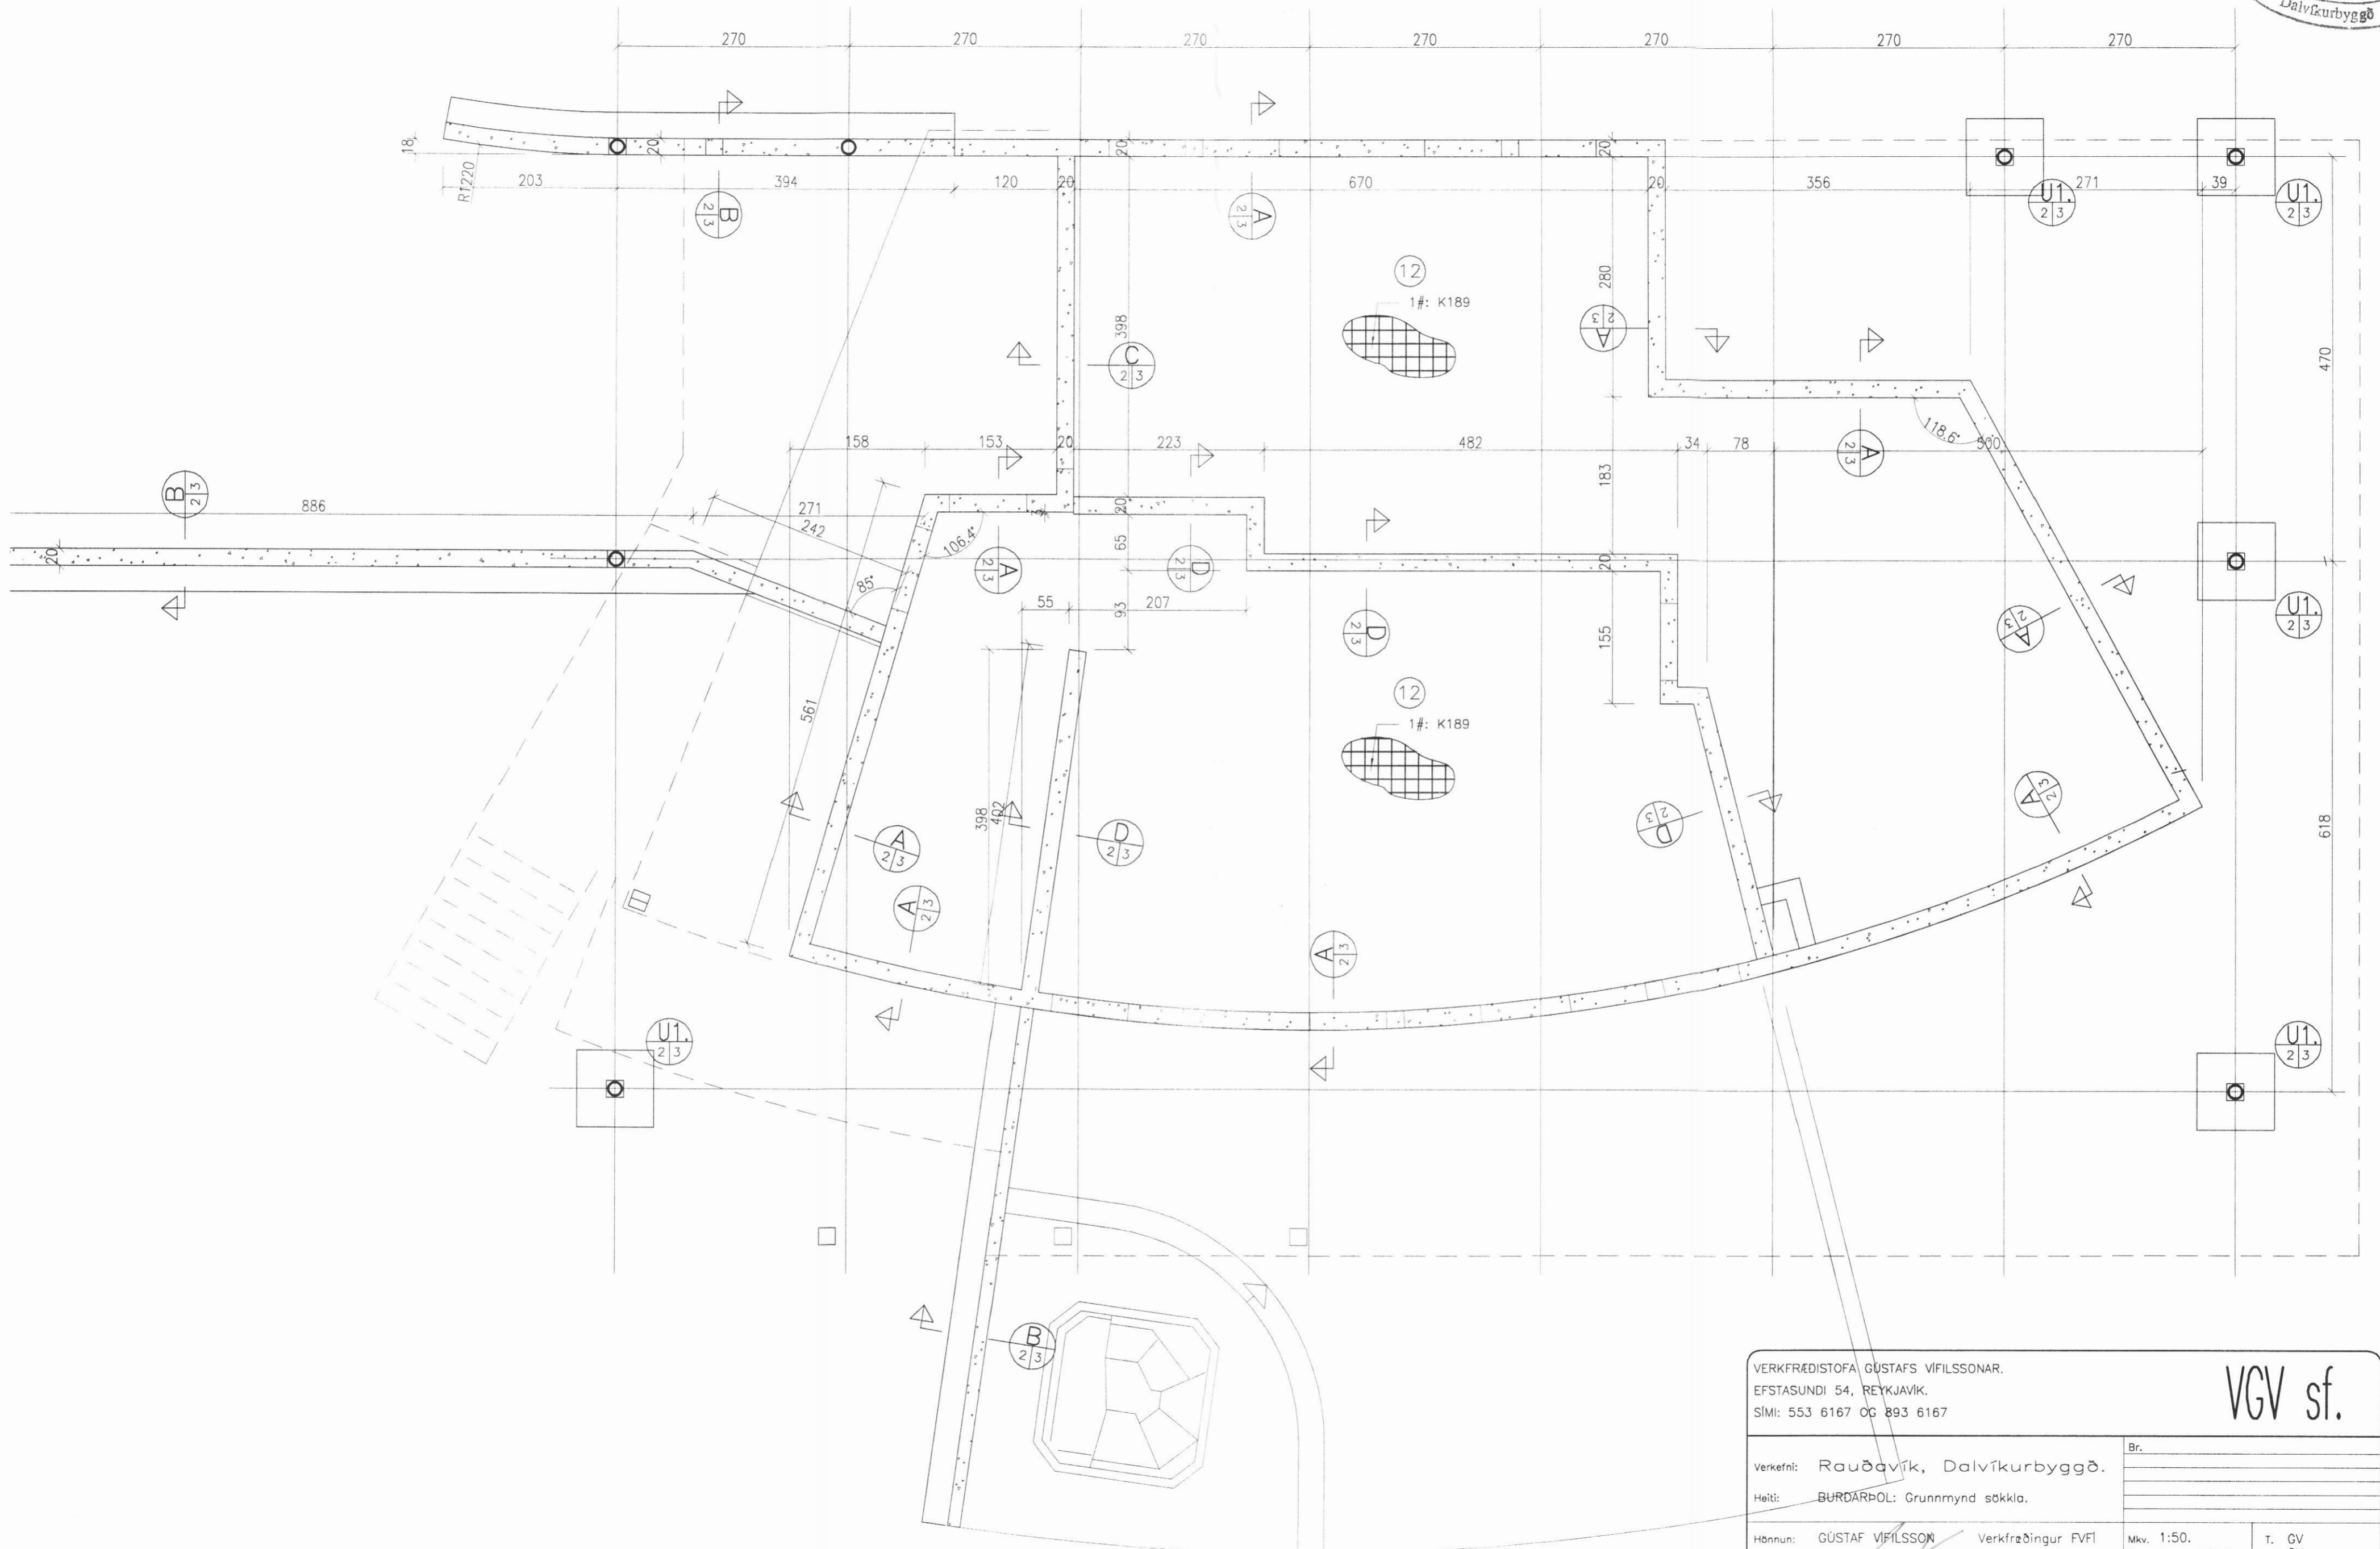


Burðarpól: Grunnmynd sökklá. 1:50.

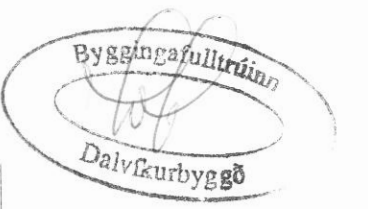

VERKFRÆDISTOFA GÚSTAFS VÍFILSSONAR. EFSTASUNDI 54, REYKJAVÍK. SÍMI: 553 6167 OG 893 6167		VGVSf.	
Verkefni: Rauðavík, Dalvíkurbyggð.	Br.		
Heiti: BURÐARPÓL: Grunnmynd sökklá.			
Hönnun: GÚSTAF VÍFILSSON	Verkfræðingur FVFI kt. 231163-5069	Mkv. 1:50. Dags. Apríl. 2003.	T. GV R. GV
Aritun aðalhönnuðar: <i>Emmabjörnsdóttir</i>	Verk nr. 0303.1. 2.		