
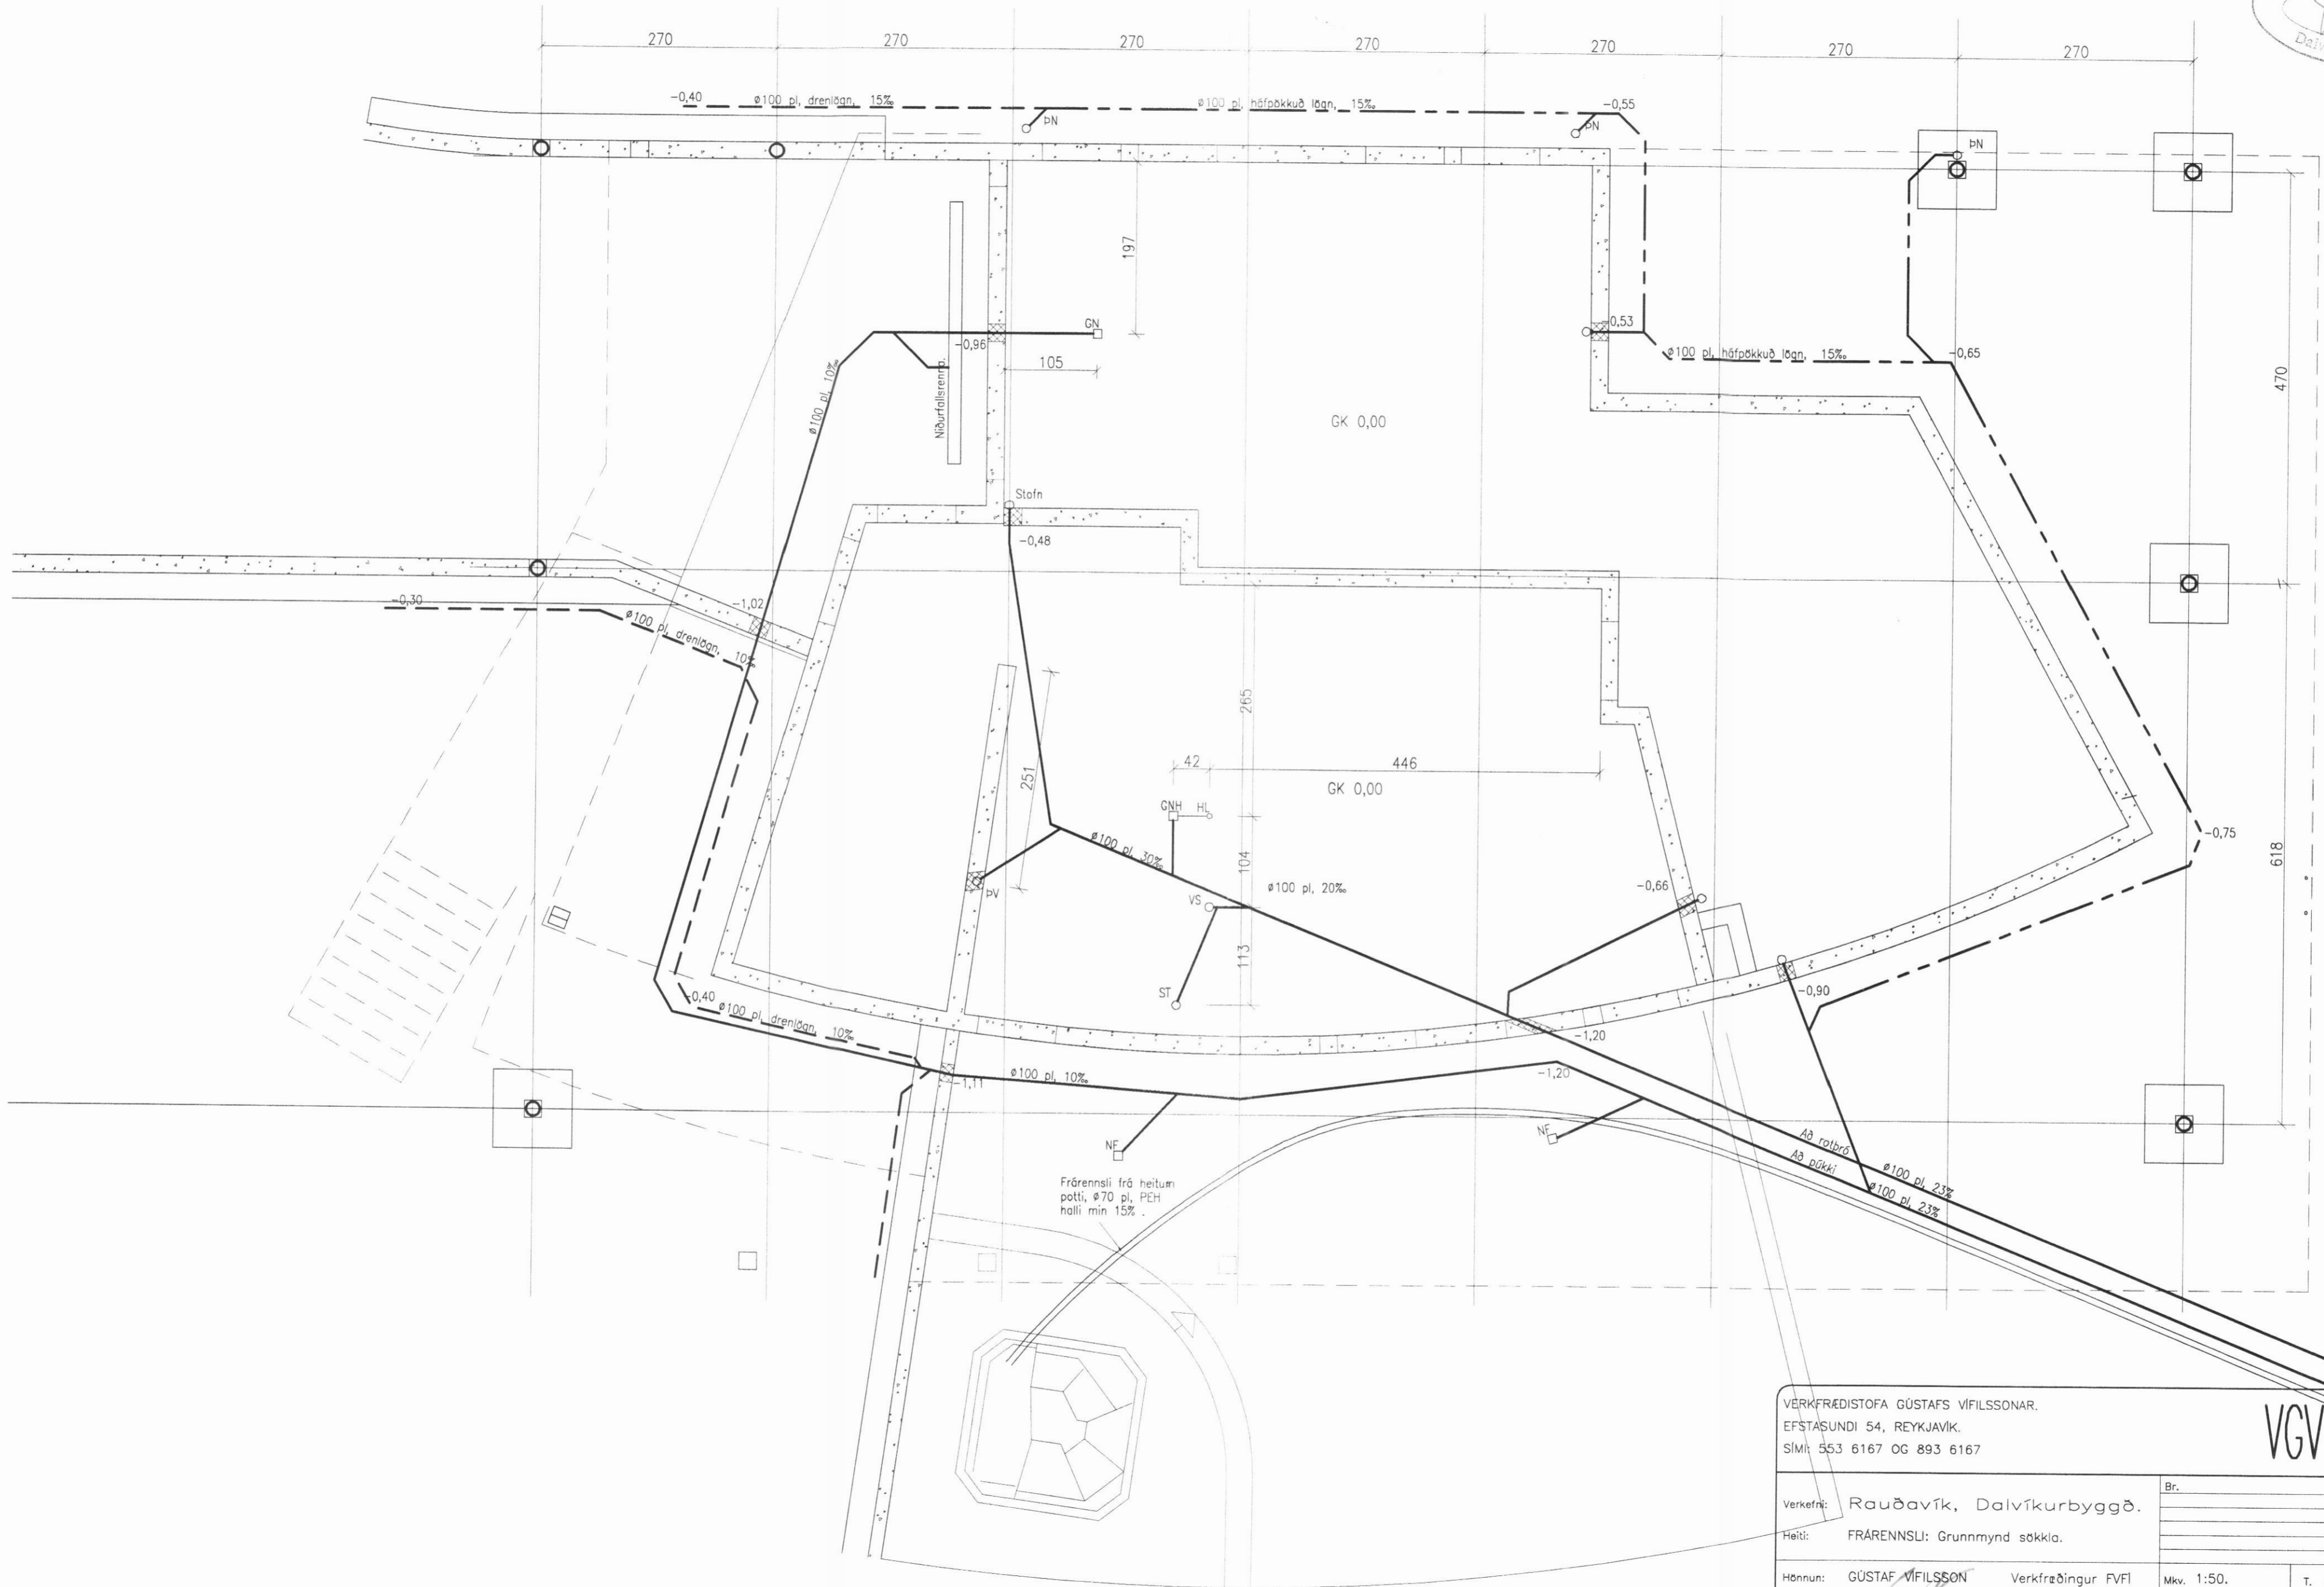


# Frärennslí: Grunnmynd sökklá. 1:50.

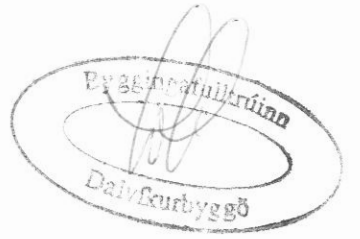

VERKFRÆDISTOFA GÚSTAFS VÍFILSSONAR. EFSTASUNDI 54, REYKJAVÍK. SÍMI: 553 6167 OG 893 6167		<b>VGV sf.</b>	
Verkefni:	Rauðavík, Dalvíkurbyggð.	Br.	
Heiti:	FRÄRENNSLI: Grunnmynd sökklá.		
Hönnun:	GÚSTAF VÍFILSSON	Verkefndingur FVFI	Mkv. 1:50.
		kt. 231163-5069	Dags. Apríl. 2003.
Áritun aðalhönnuðar:	<i>Gústaf Vífilsson</i>		T. GV R. GV
		Verk nr.	0303.2. 2.