


DVERSKURFUR 1-1 1:20

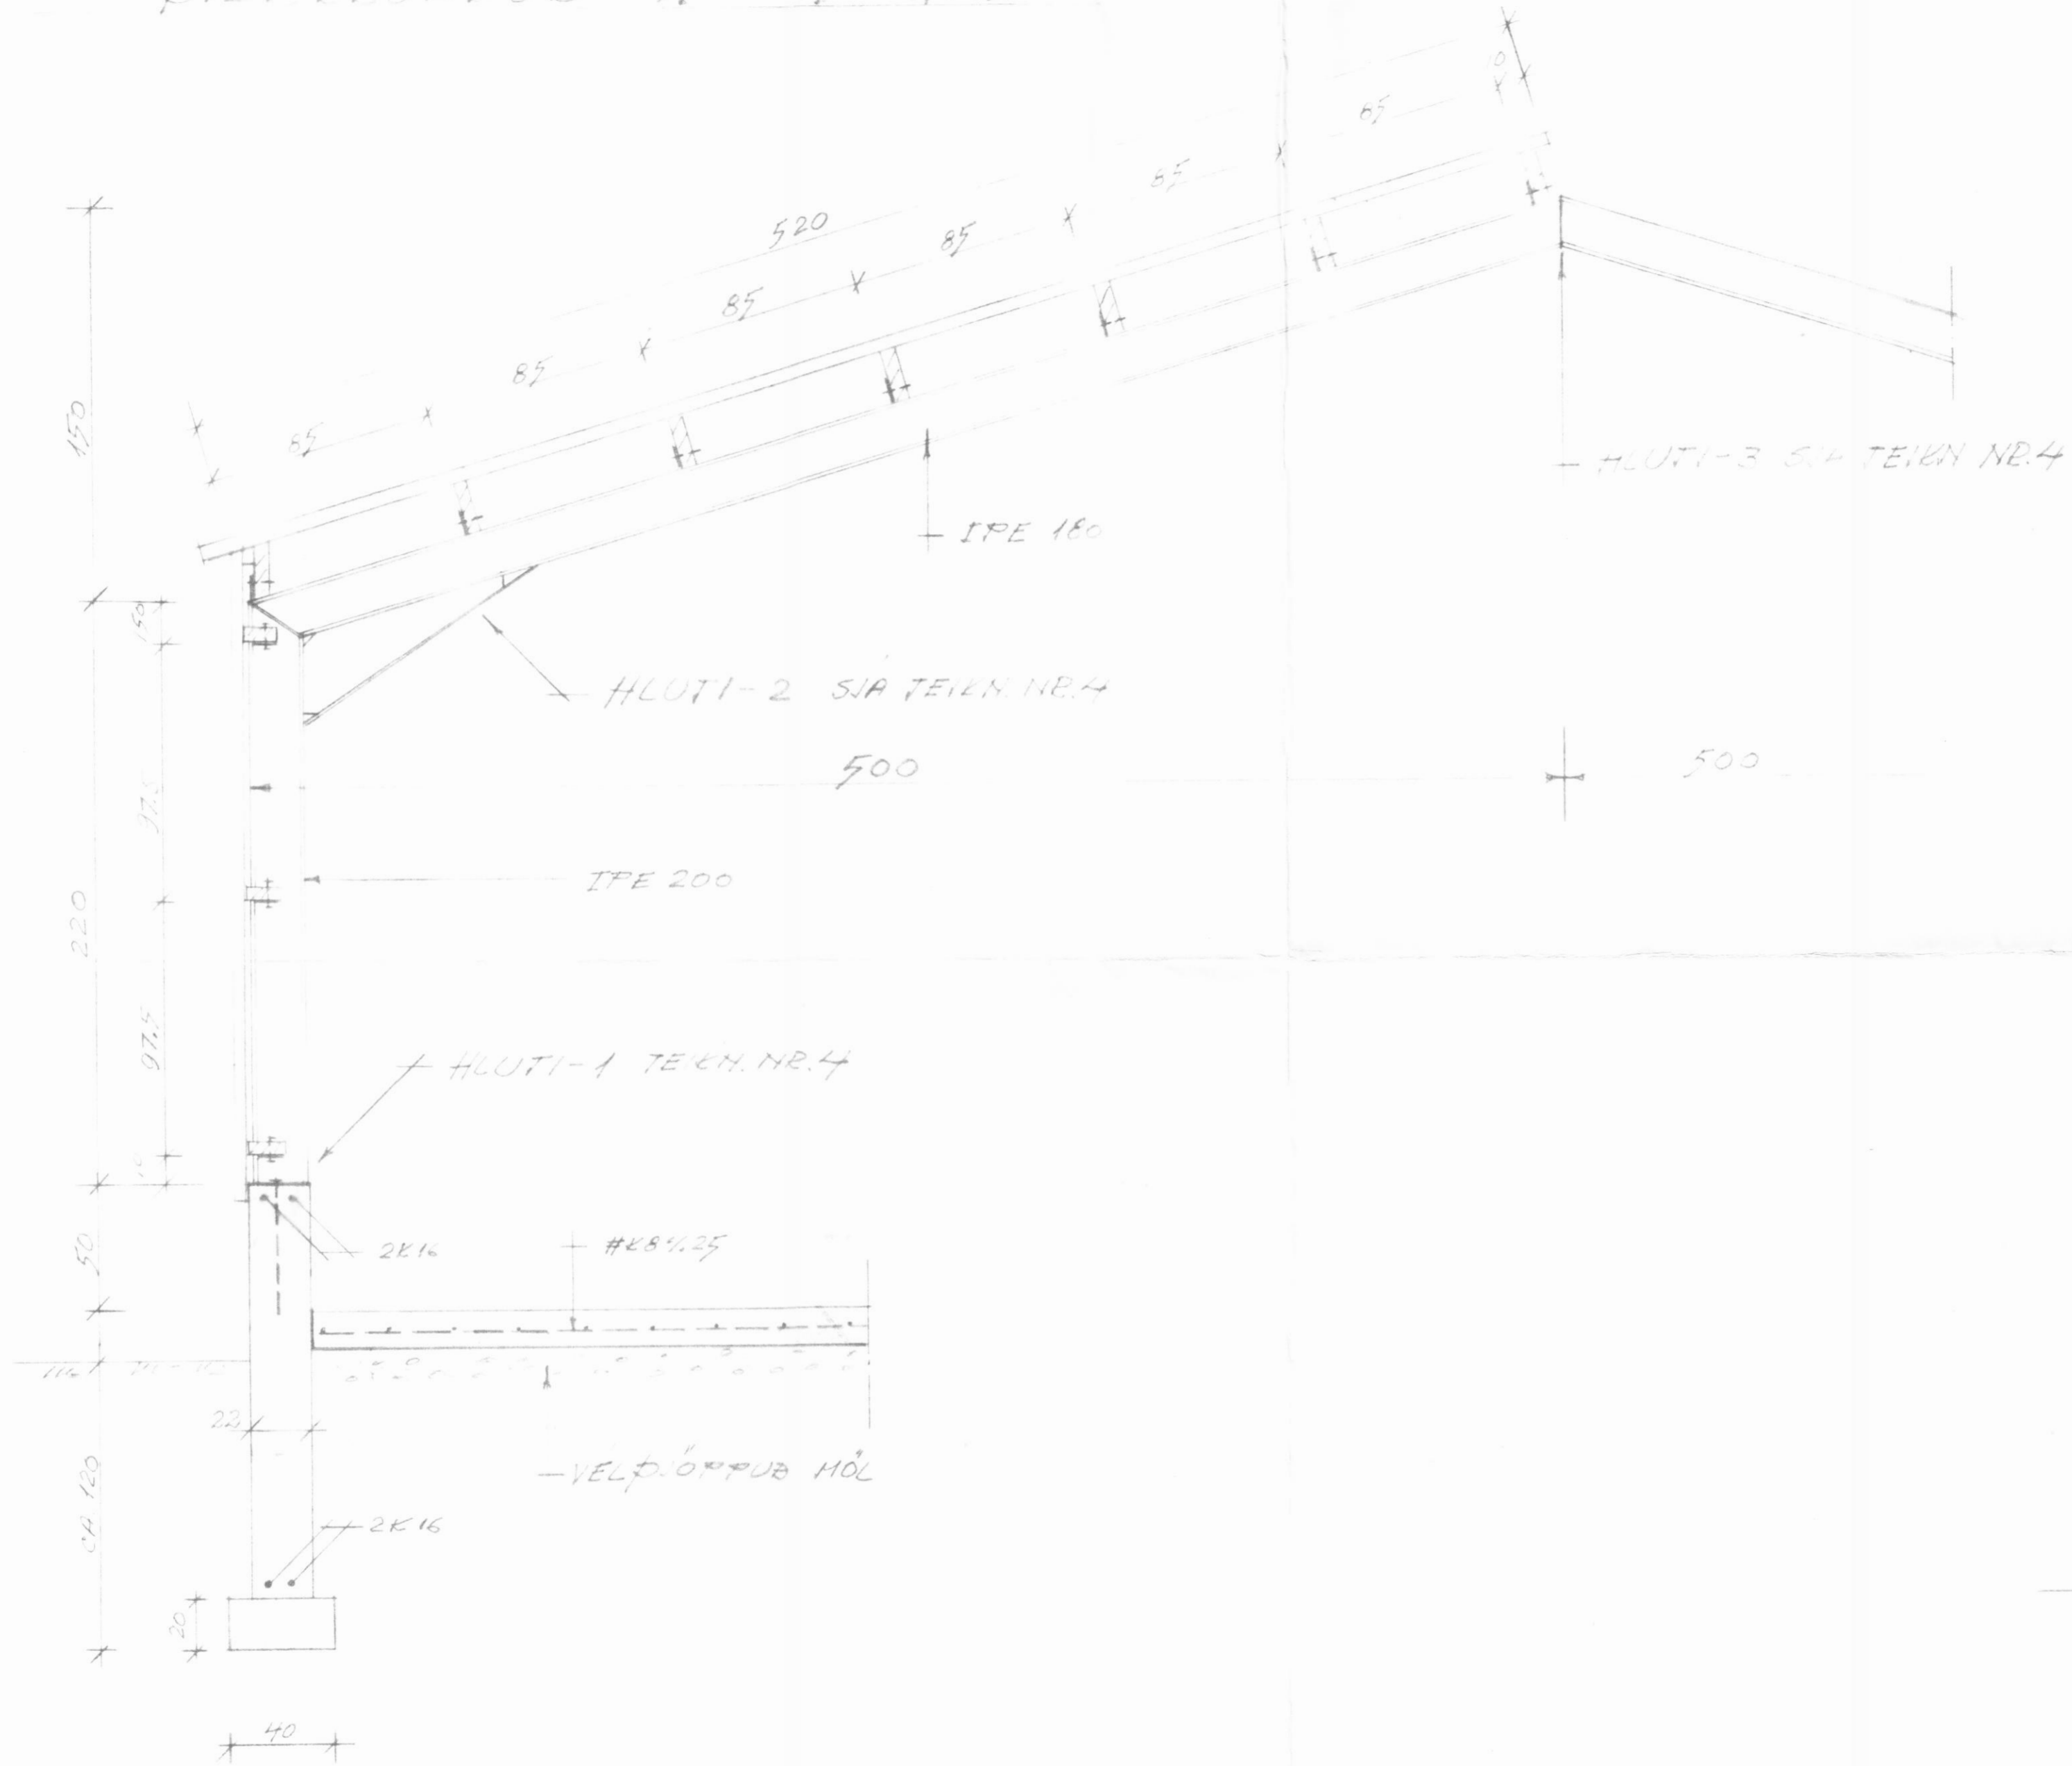

SELÁRBAKKI, ÁRSK. HE.

VÉLAGEYMSLA	
DVERSK 1-1	
TEIKN. NR. K82-02	Sigr. Stefánsson
M. 1:20	
OK. JUNÍ 1982	