




SNID C 201
Mkv: 1:50

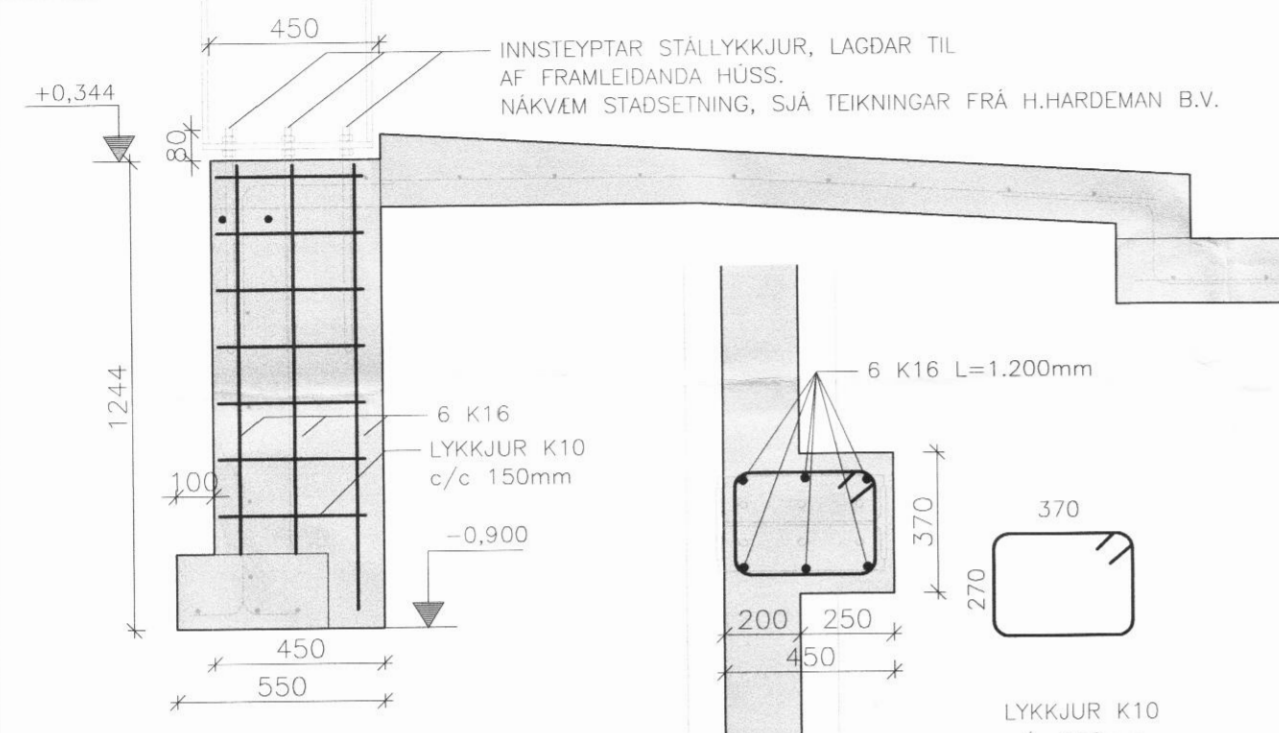


DEILI 19
Mkv: 1:20

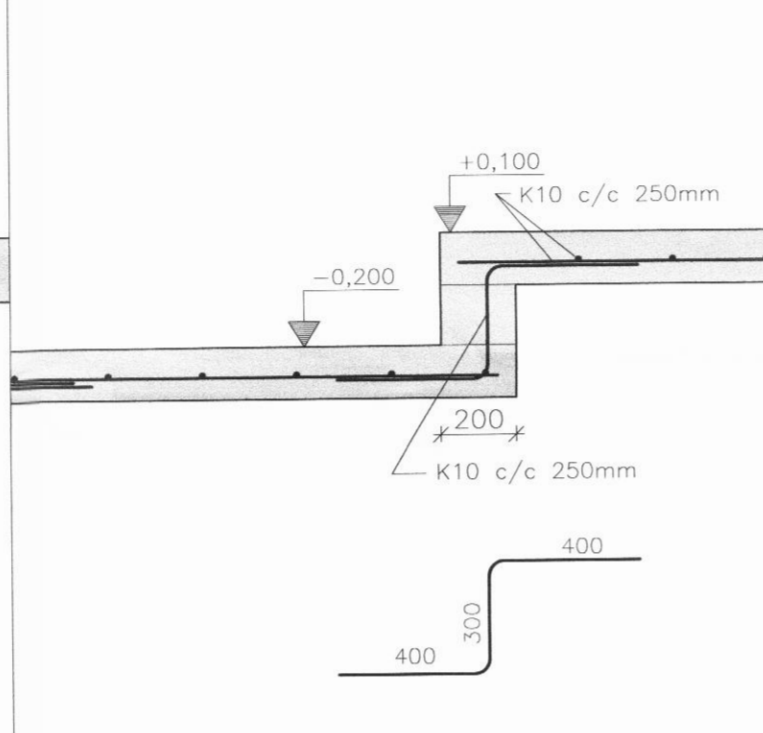


DEILI 20
Mkv: 1:20

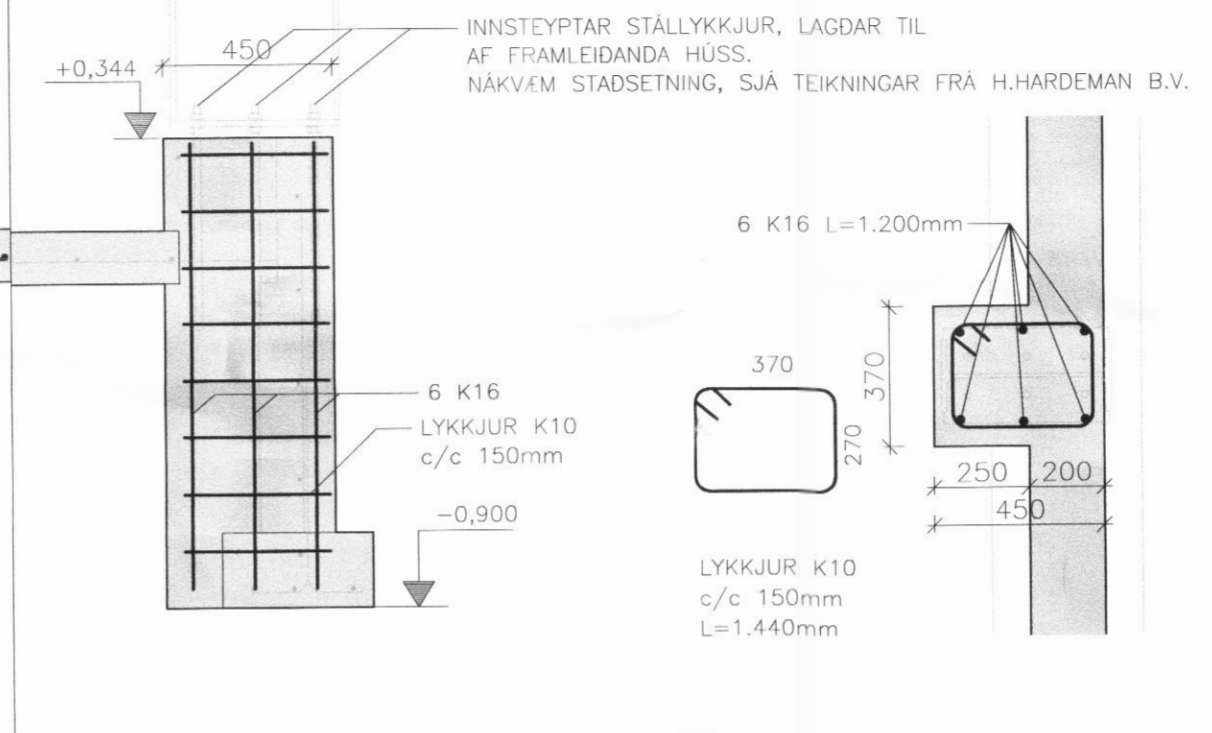


DEILI 21
Mkv: 1:20

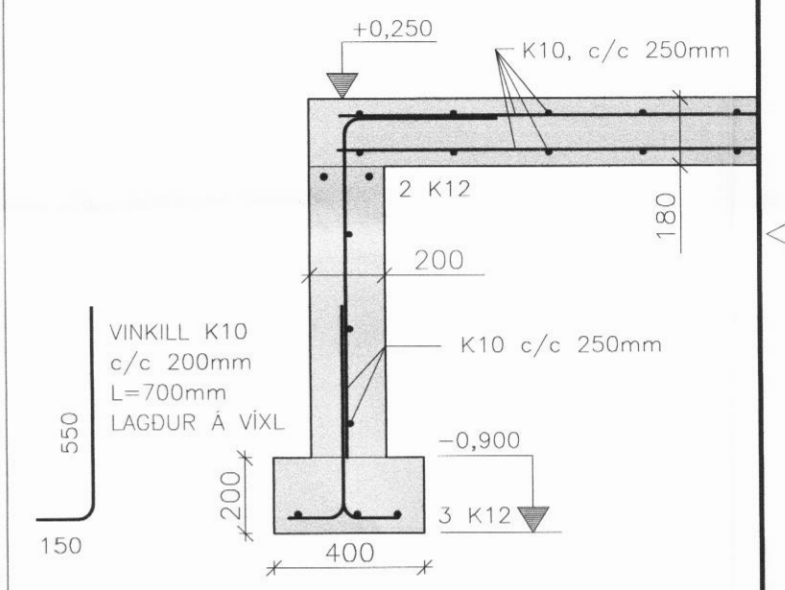


SNID F 201
Mkv: 1:20

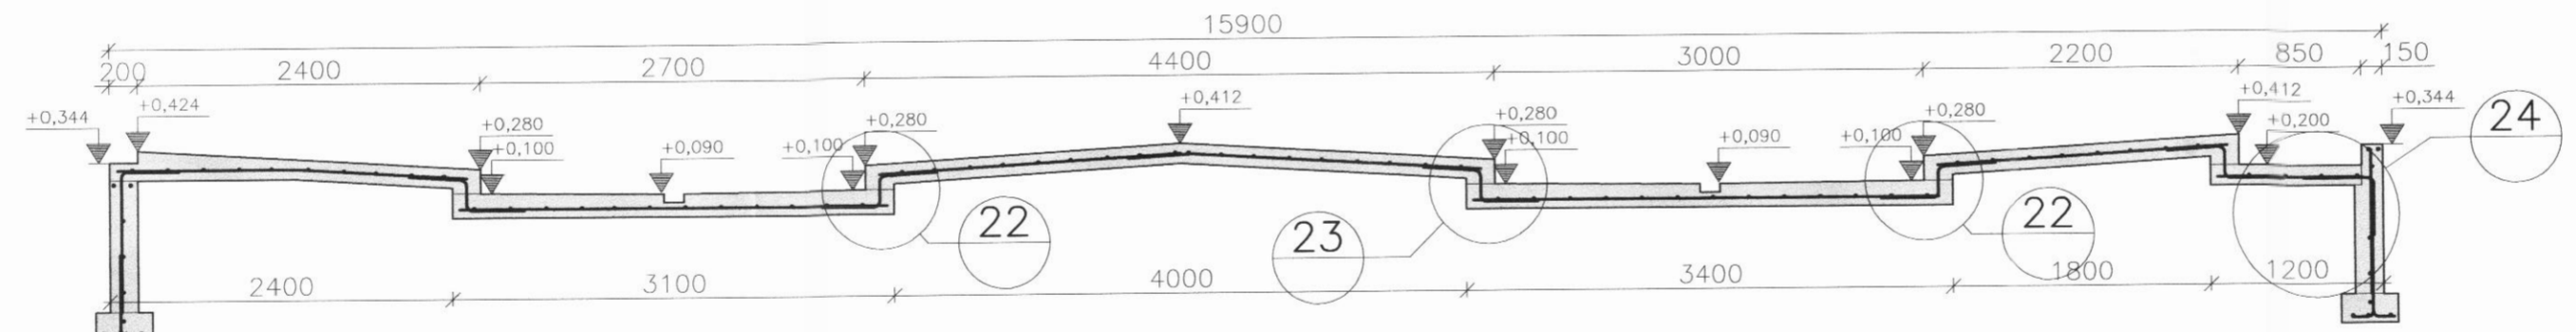


SNID D 201
Mkv: 1:50

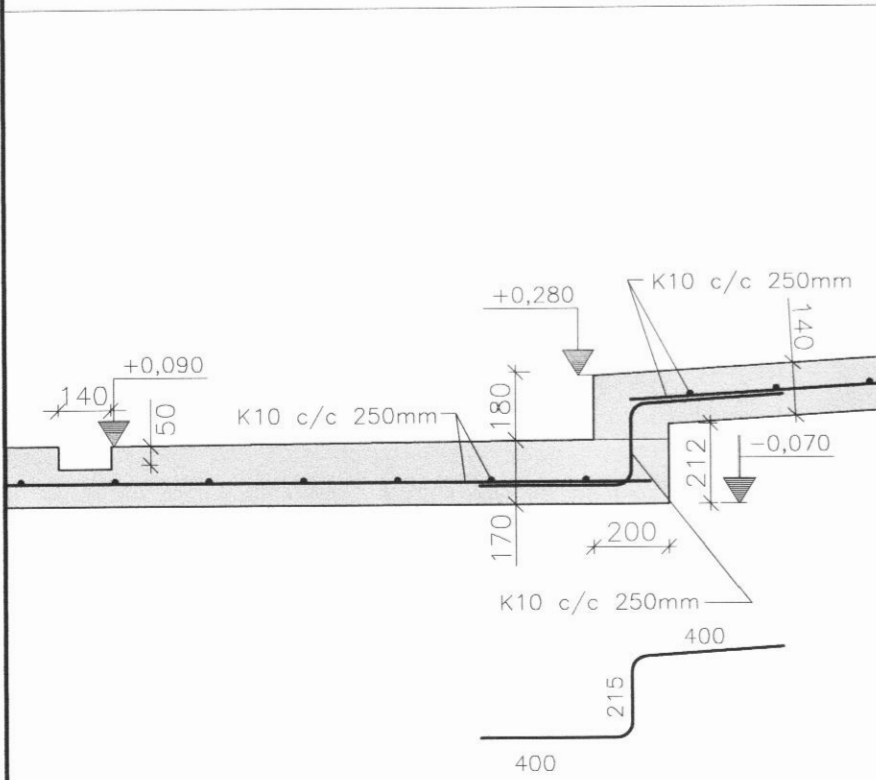


DEILI 22
Mkv: 1:20

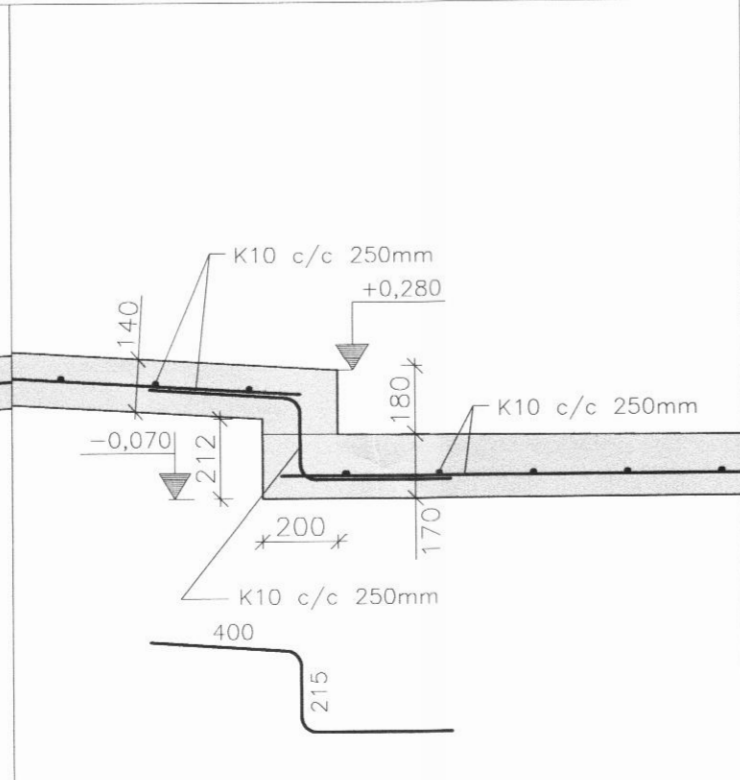

DEILI 23
Mkv: 1:20

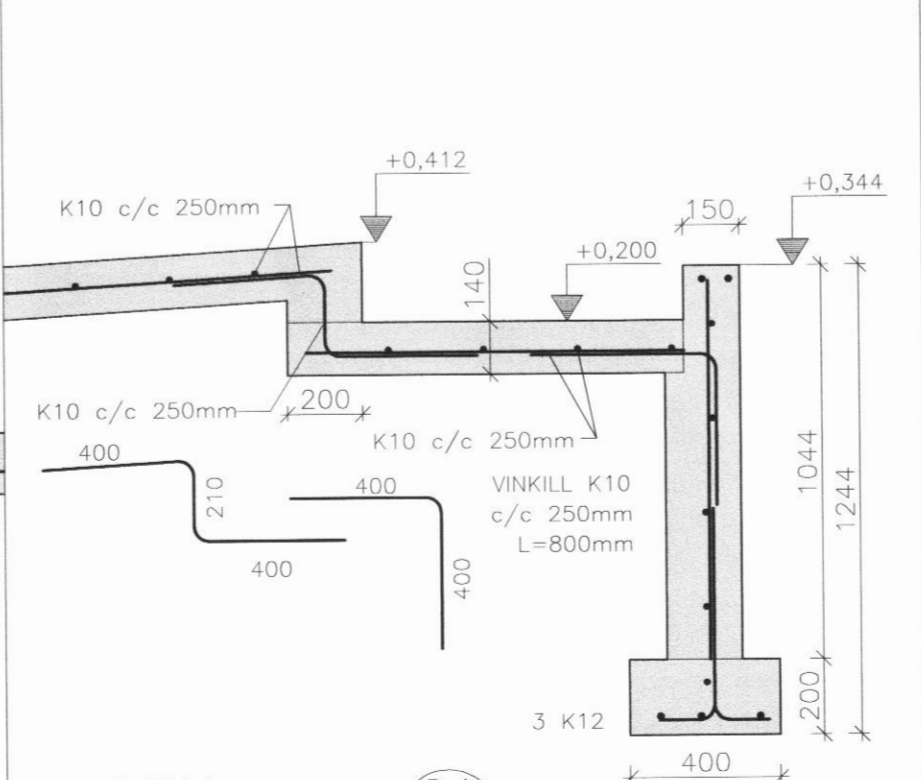

DEILI 24
Mkv: 1:20

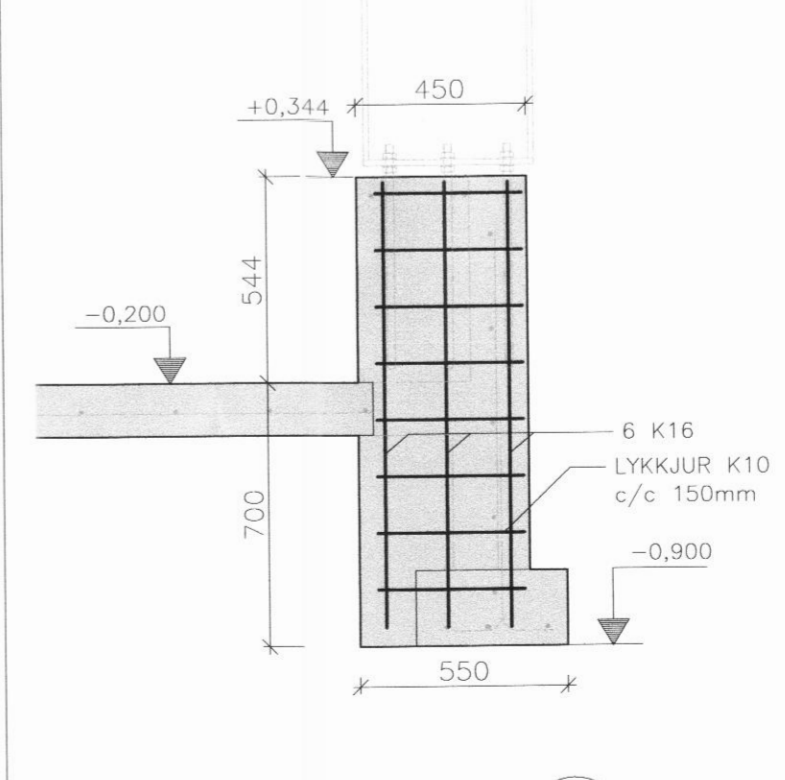

SNID E 201
Mkv: 1:20

STÆRRI ÁRSKÓGUR, FJÓÐ			
BURDARVIRKI	Matikvorði		
SNID	1:50		
SNID OG DEILI	1:20		

Hannað:	Teiknað:	Yfirfarir:	Dags:
GH	GH		Júní 2006
Slöð á disk:	Skráarnmr:	Verknr.	Bl.nr.
	06135-21	06135	203

Samþykkt: *[Signature]*

VERKFRÆÐISTOFA SUÐURLANDS EHF

Austurvegur 5, 800 Selfoss, Sími: 482 3900, Fax: 482 3914, Netf: verkud@verksud.is