
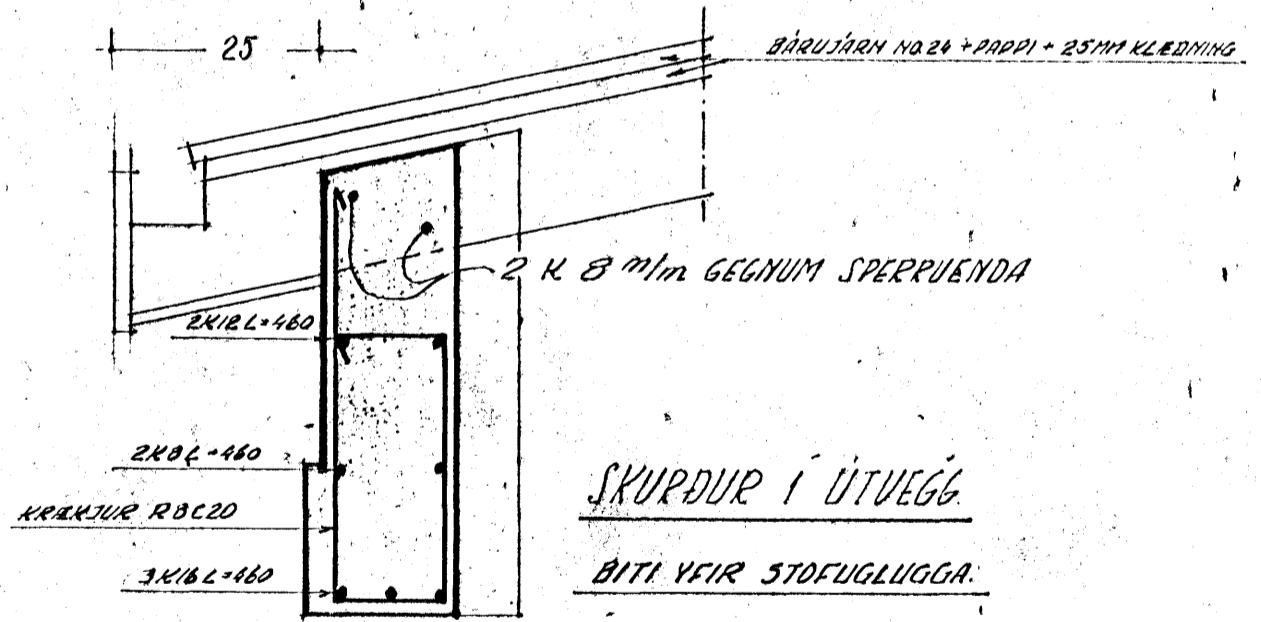
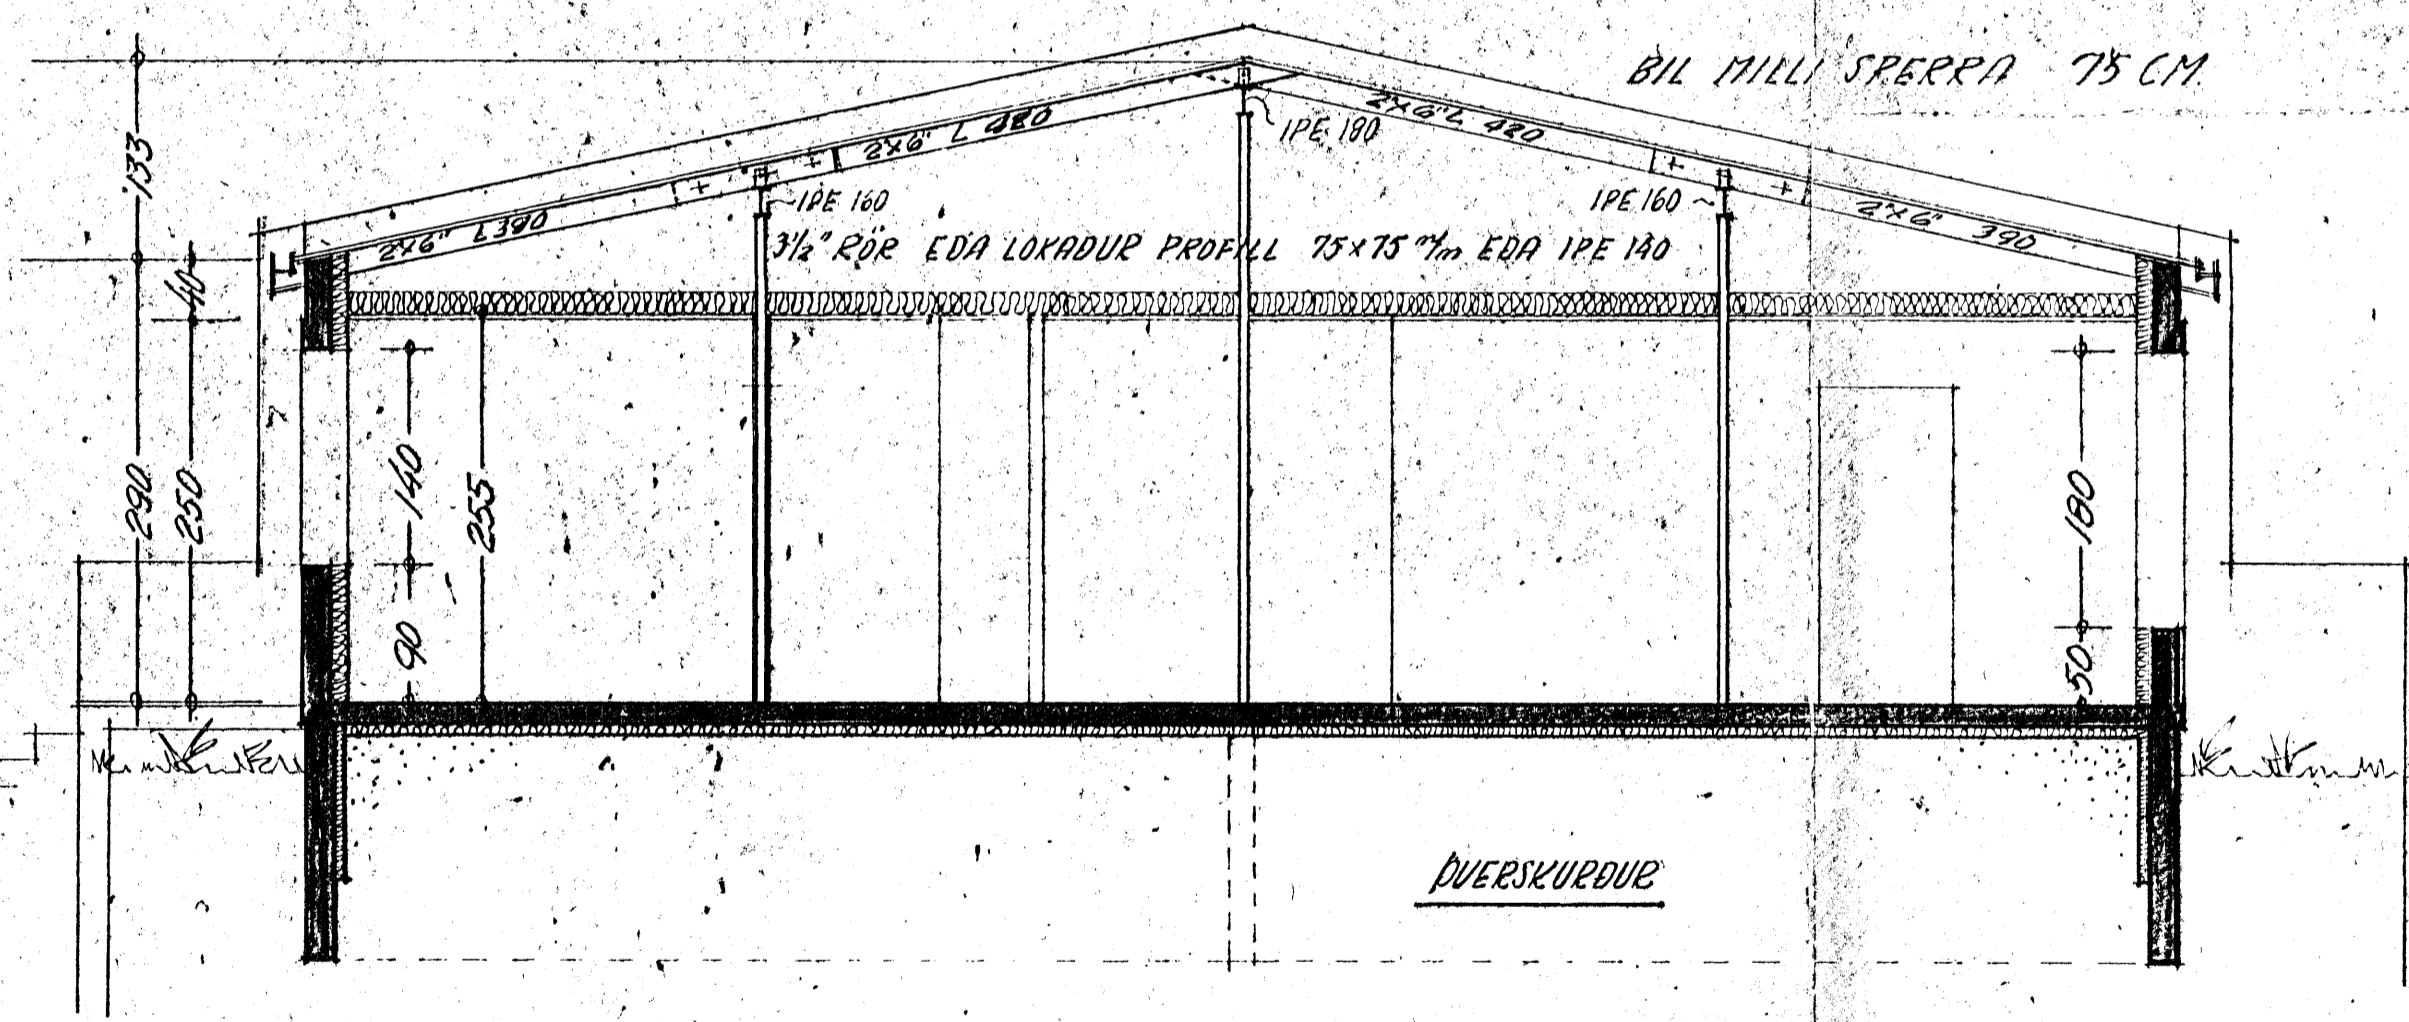
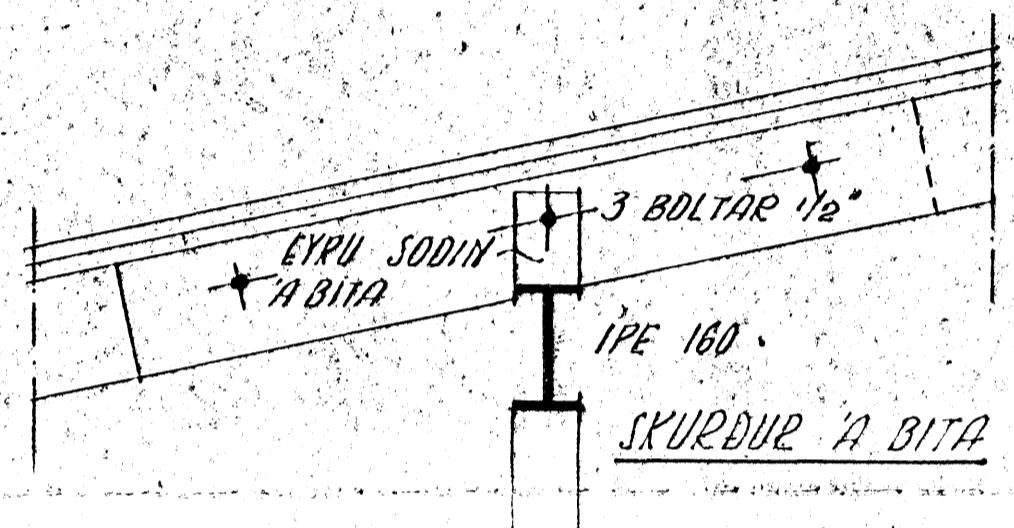
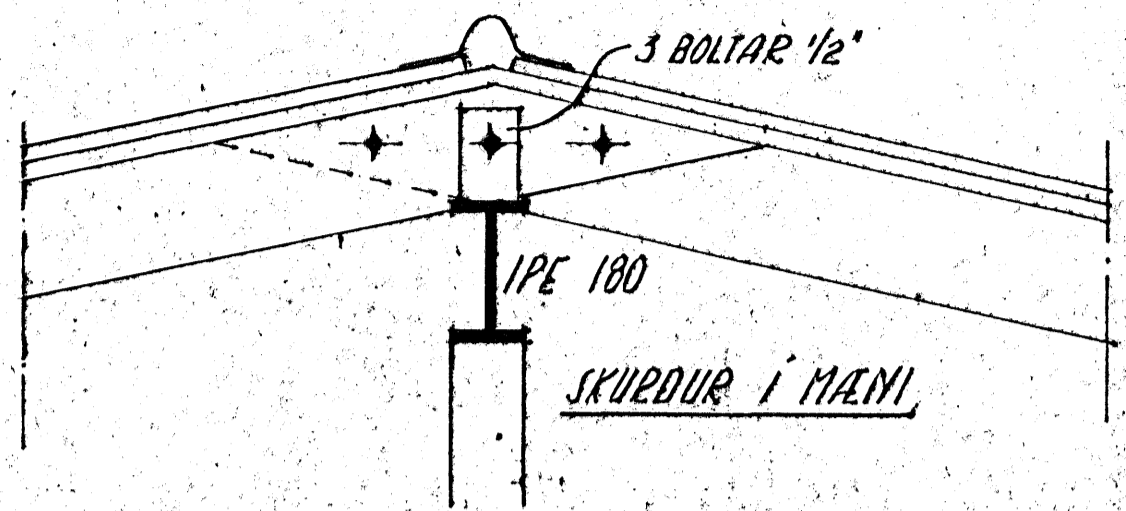


S

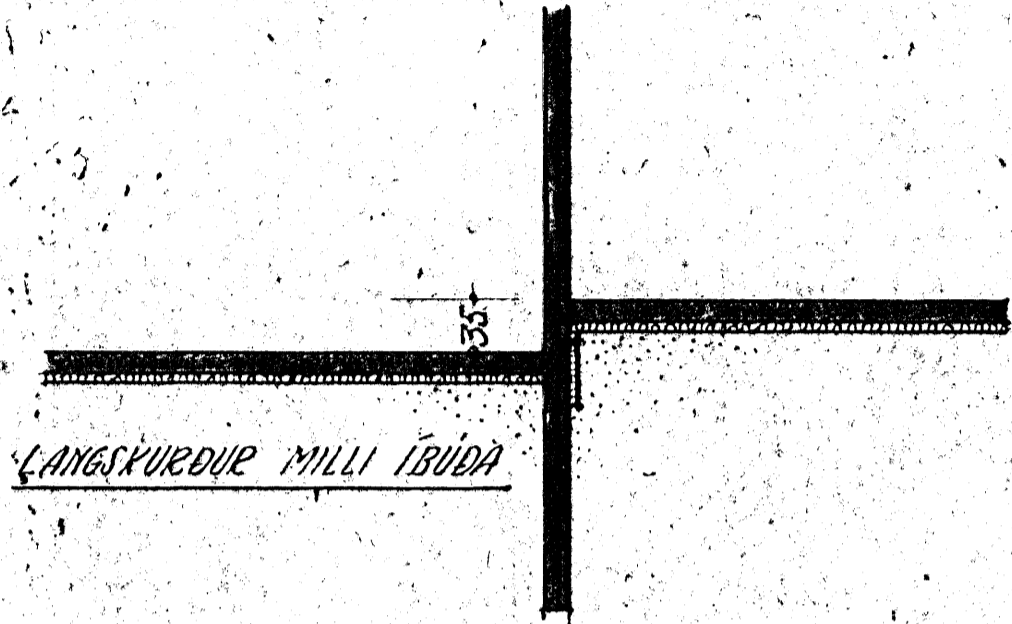

LENGD STÁLBITA Í ENDAÍBÚÐ = 949 CM
 LENGD STÁLBITA Í MILLIÍBÚÐUM = 940 CM

RADHÚS HJARDARSLÓÐ ²⁻⁴ DALVÍK		MÆLIKVARDI:
DVERSURÐUR, LANGSKURÐUR		1:50 1:10
		VERKEFNI OG UPPTÆTTAR NR. 74019-3.
		AKUREYRI APRÍL 1974
		<i>[Signature]</i>