


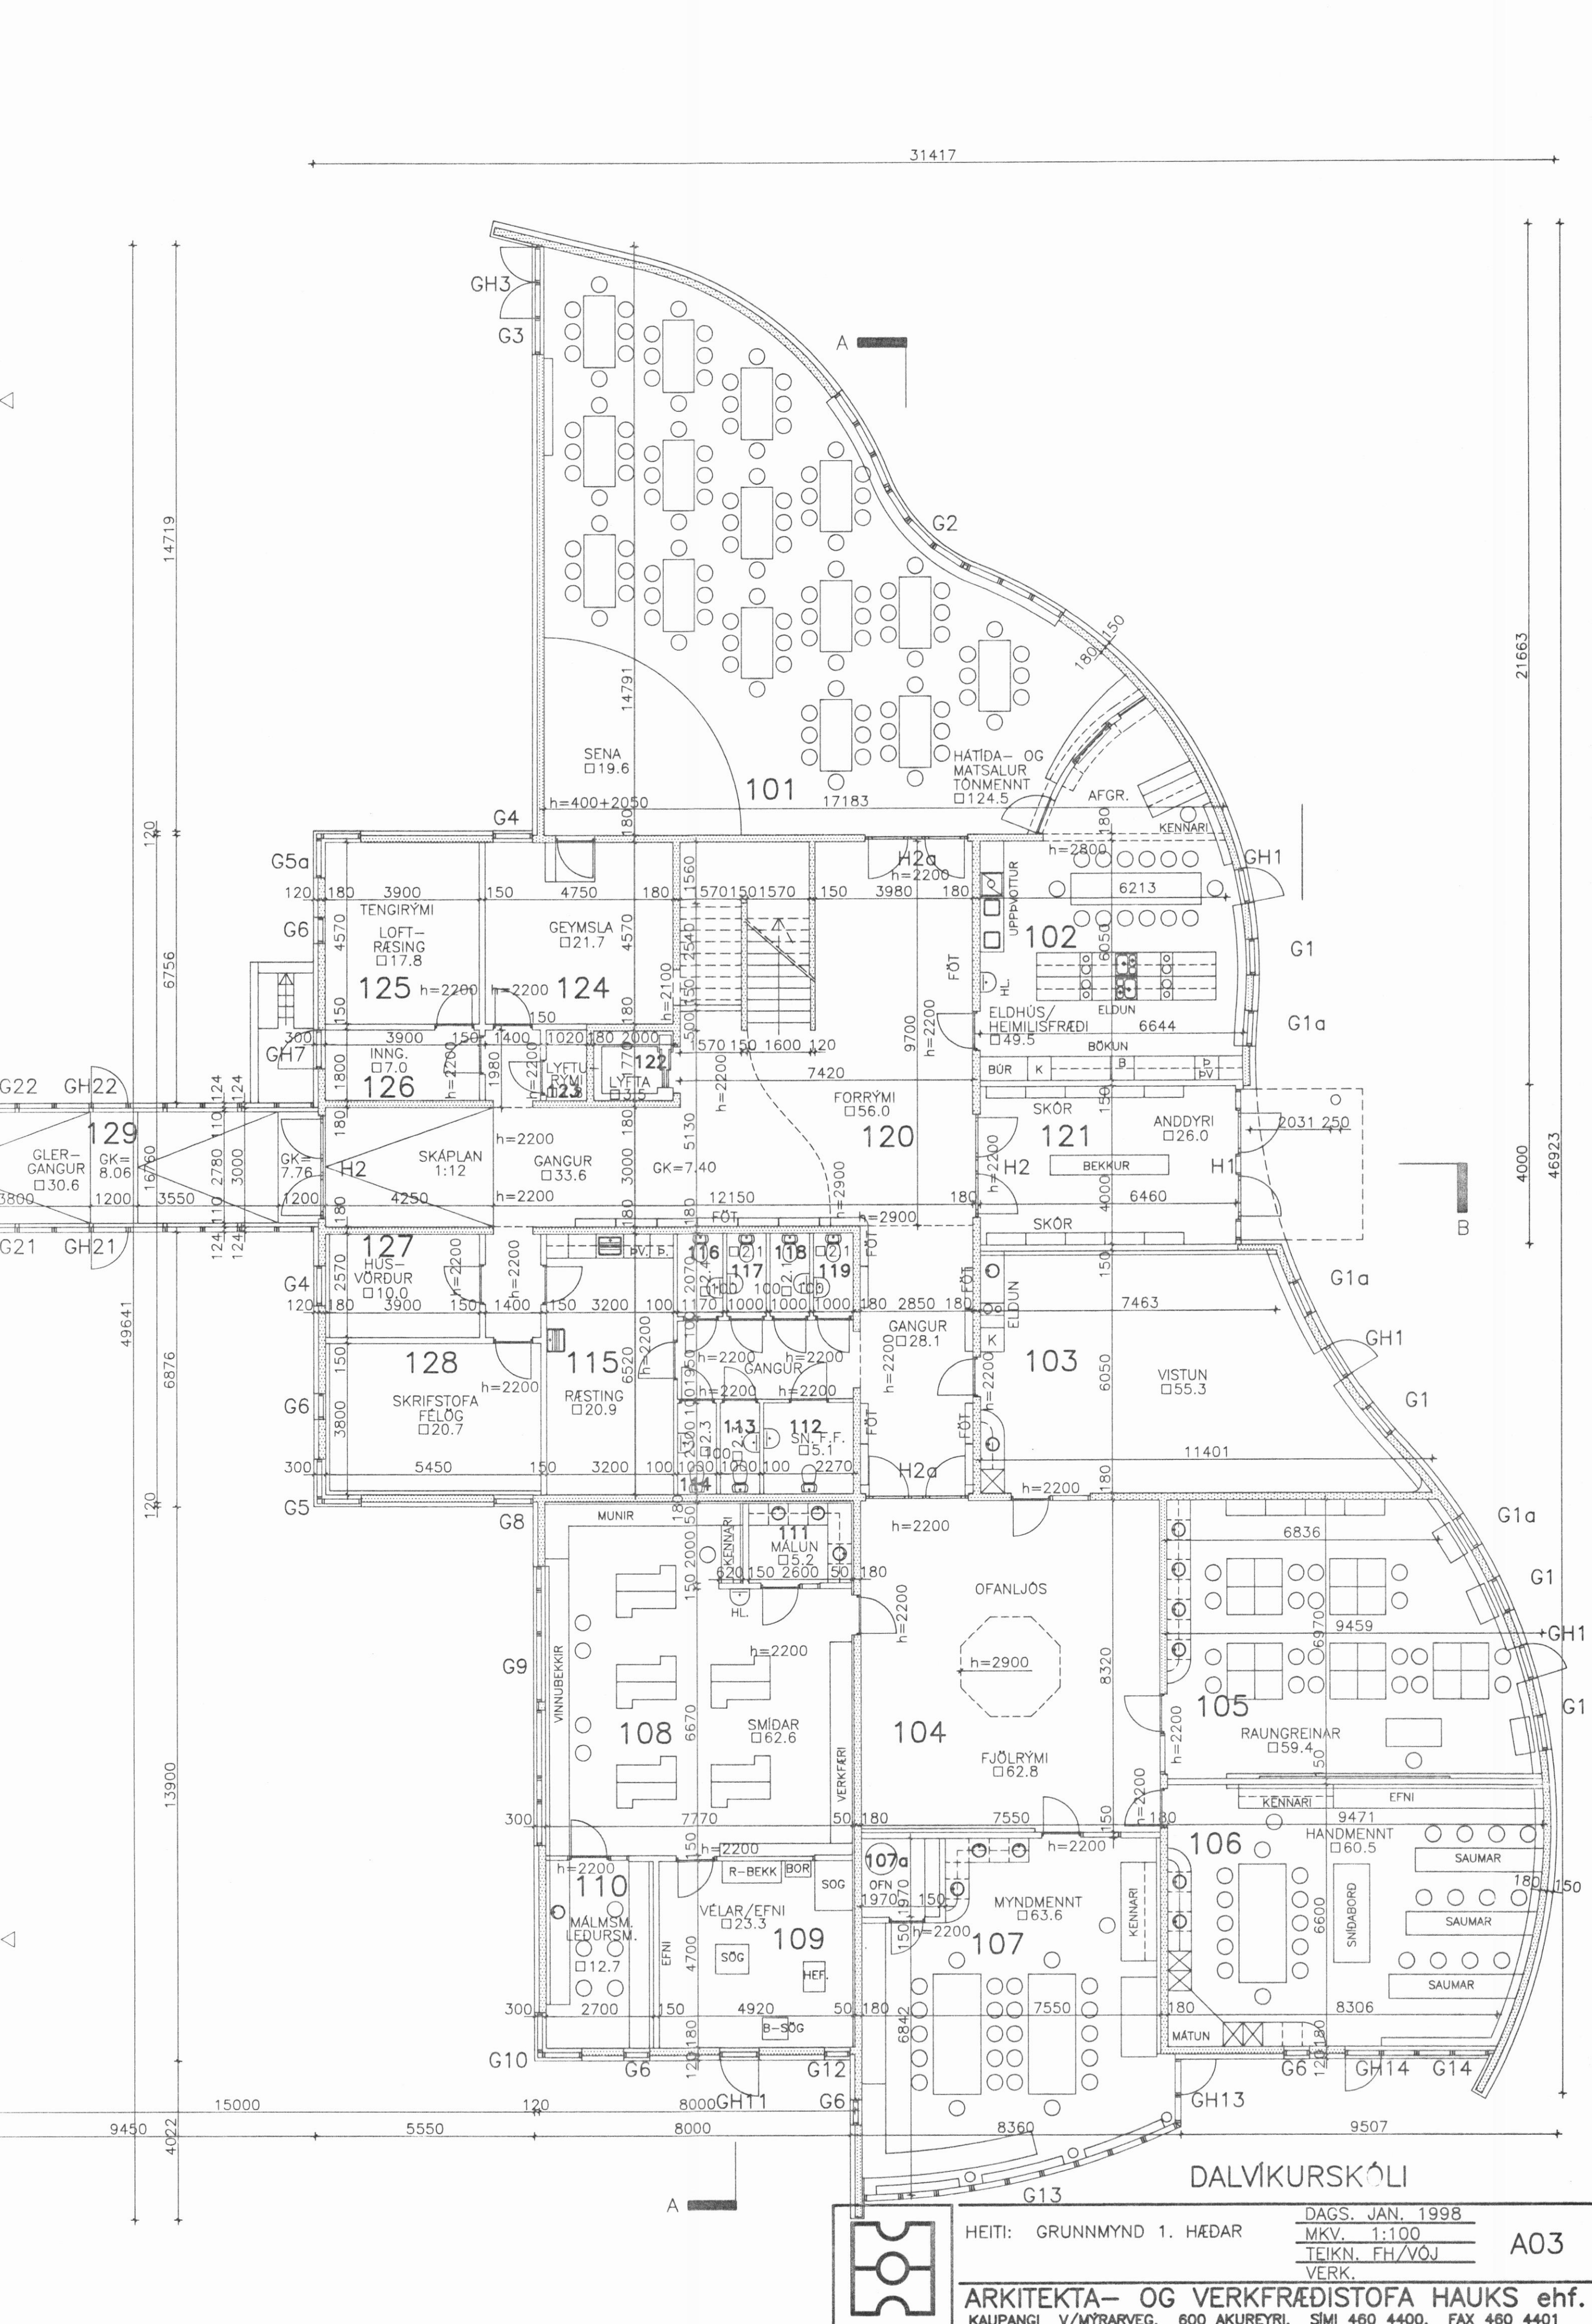

HEITI: GRUNNMYND 1. HÆÐAR

DAGS. JAN. 1998	A03
MKV. 1:100	
TEIKN. FH/VÖJ	
VERK.	

ARKITEKTA- OG VERKFRÆÐISTOFA HAUKS ehf.
KAUPANGI V/MYRARVEG, 600 AKUREYRI, SIMI 460 4400, FAX 460 4401