



HÚS ÓLAIS FORBERGSSONAR DALVIK M 1:100

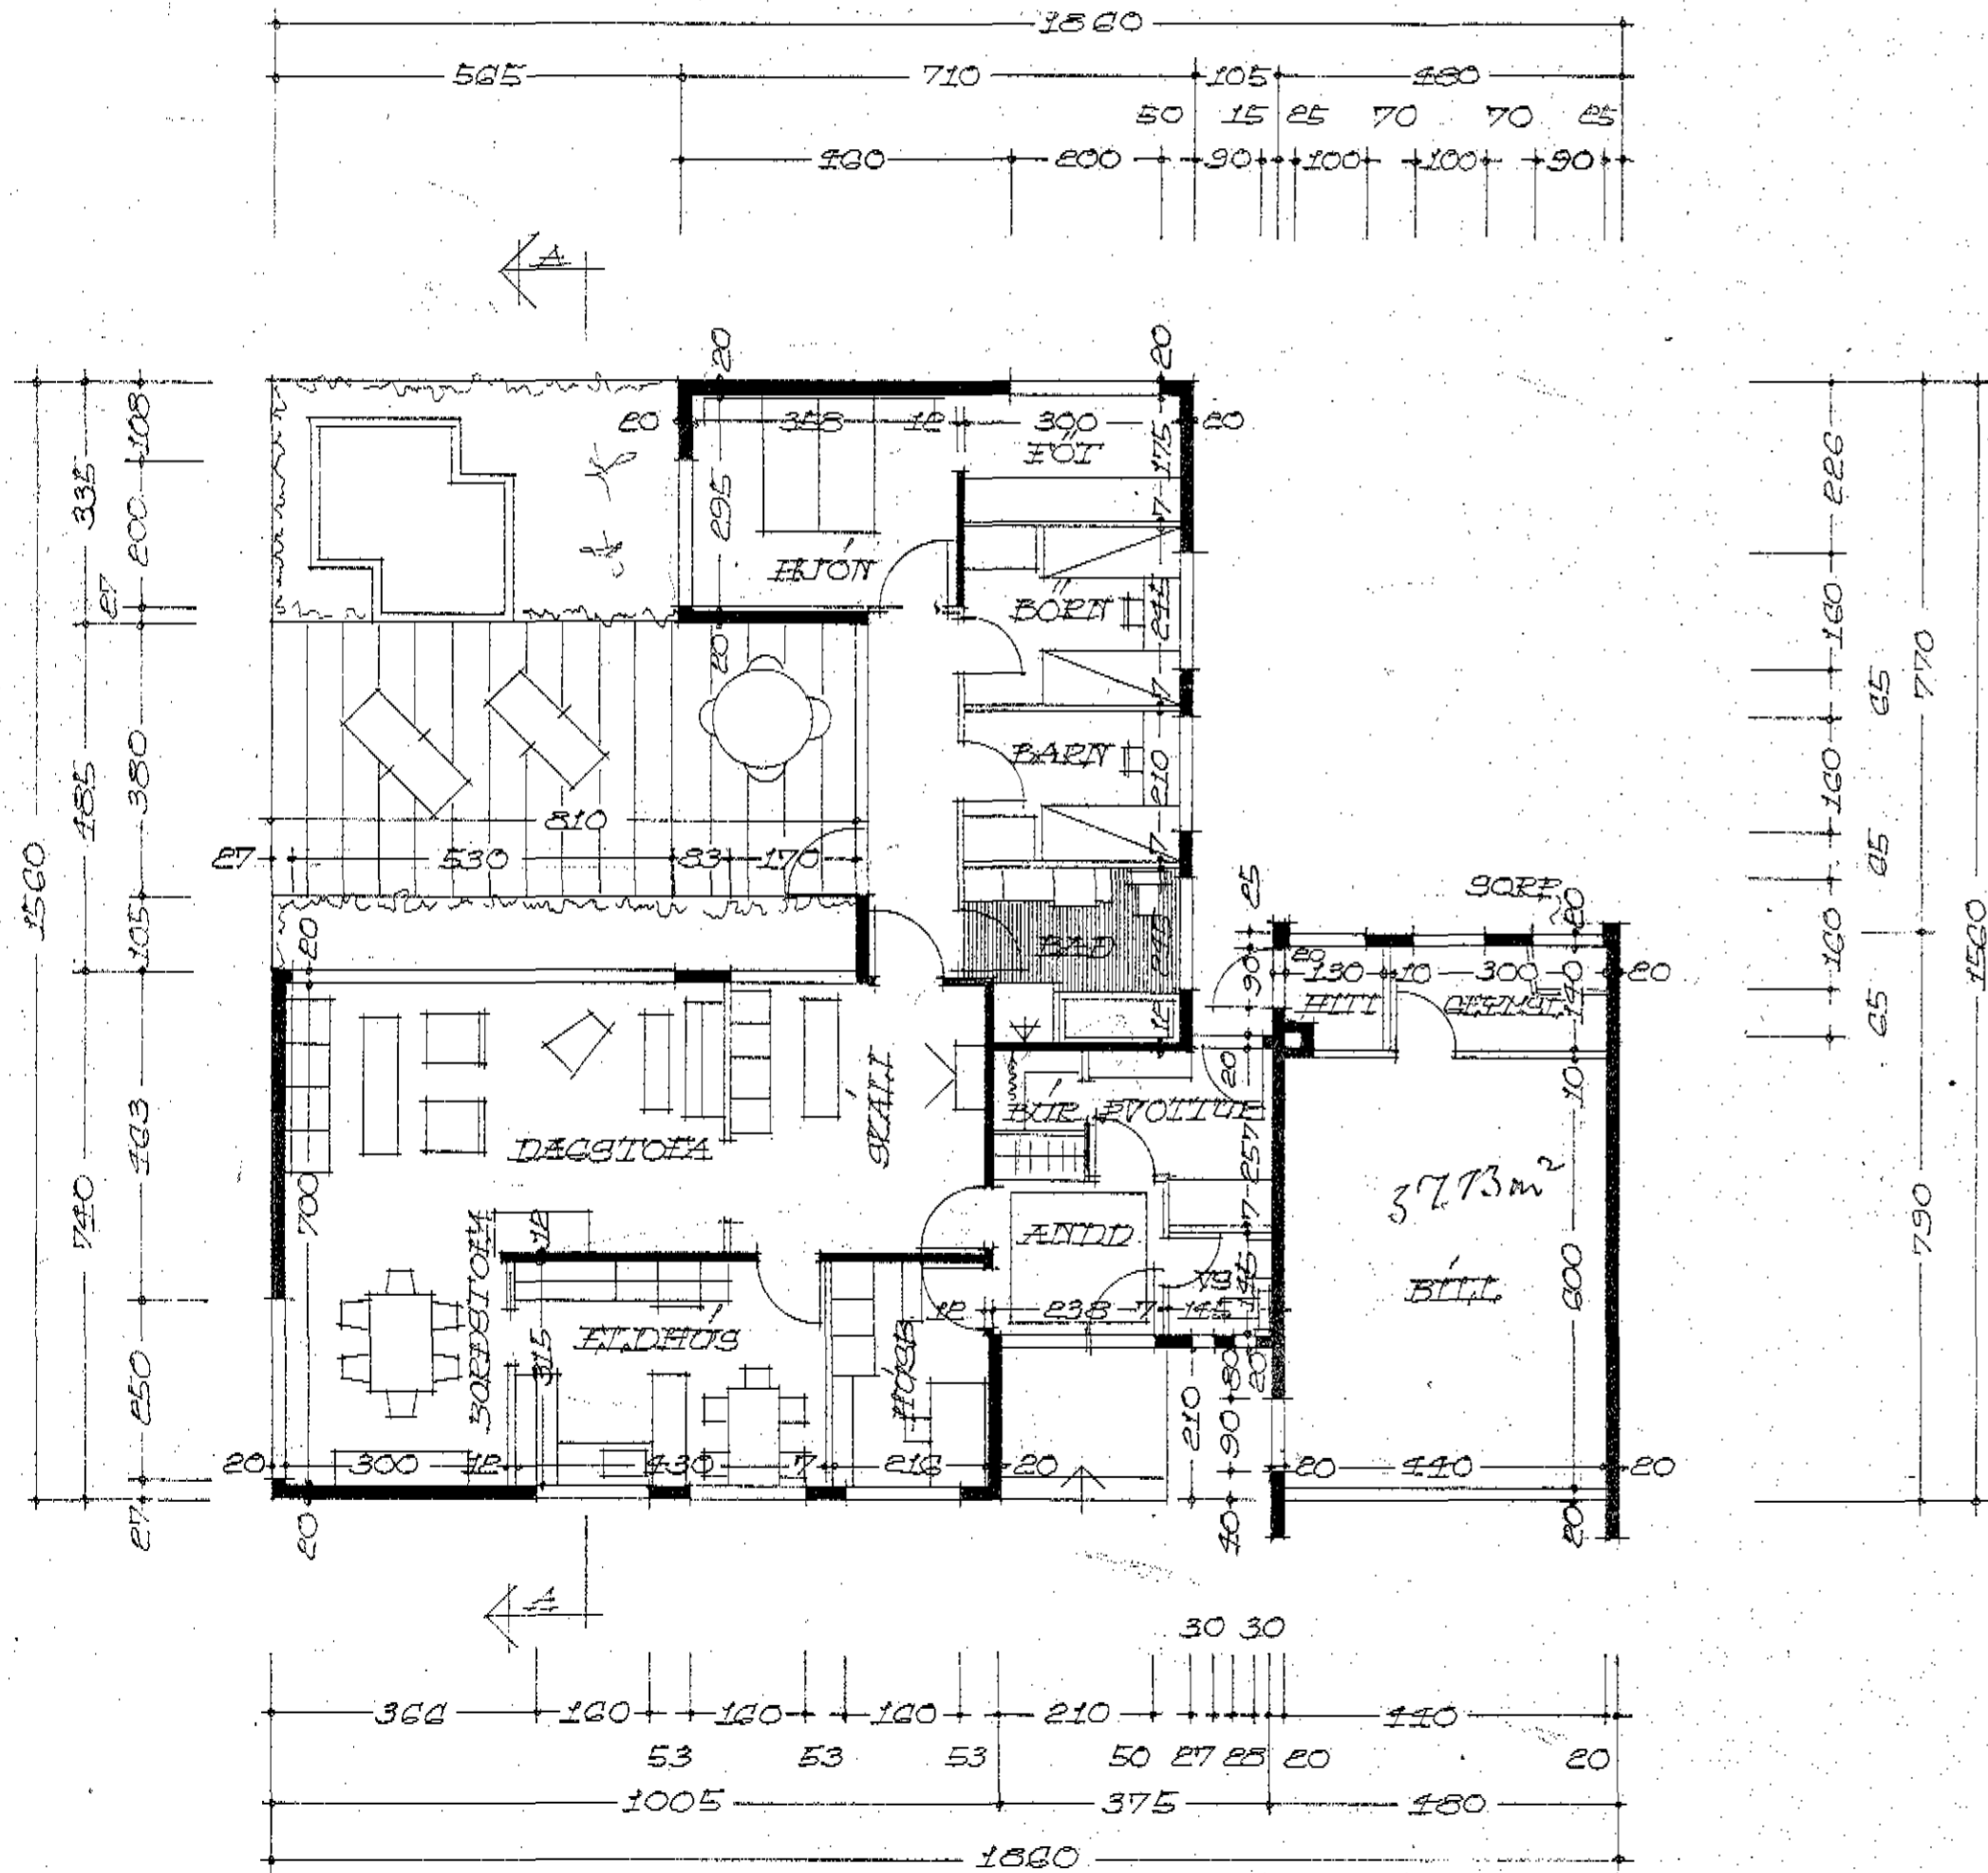

FLATARMÁL HÚSIS 139,7 M² kúlltú

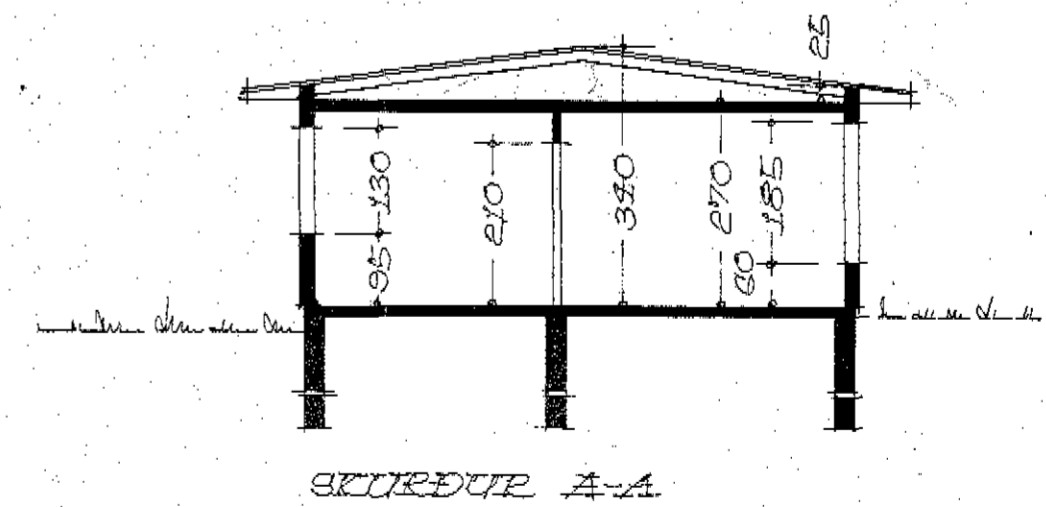

GRUNNMÝND

REYKJAVÍK Í JÚLÍ 1974
 Hjartan Sveinsson