



S

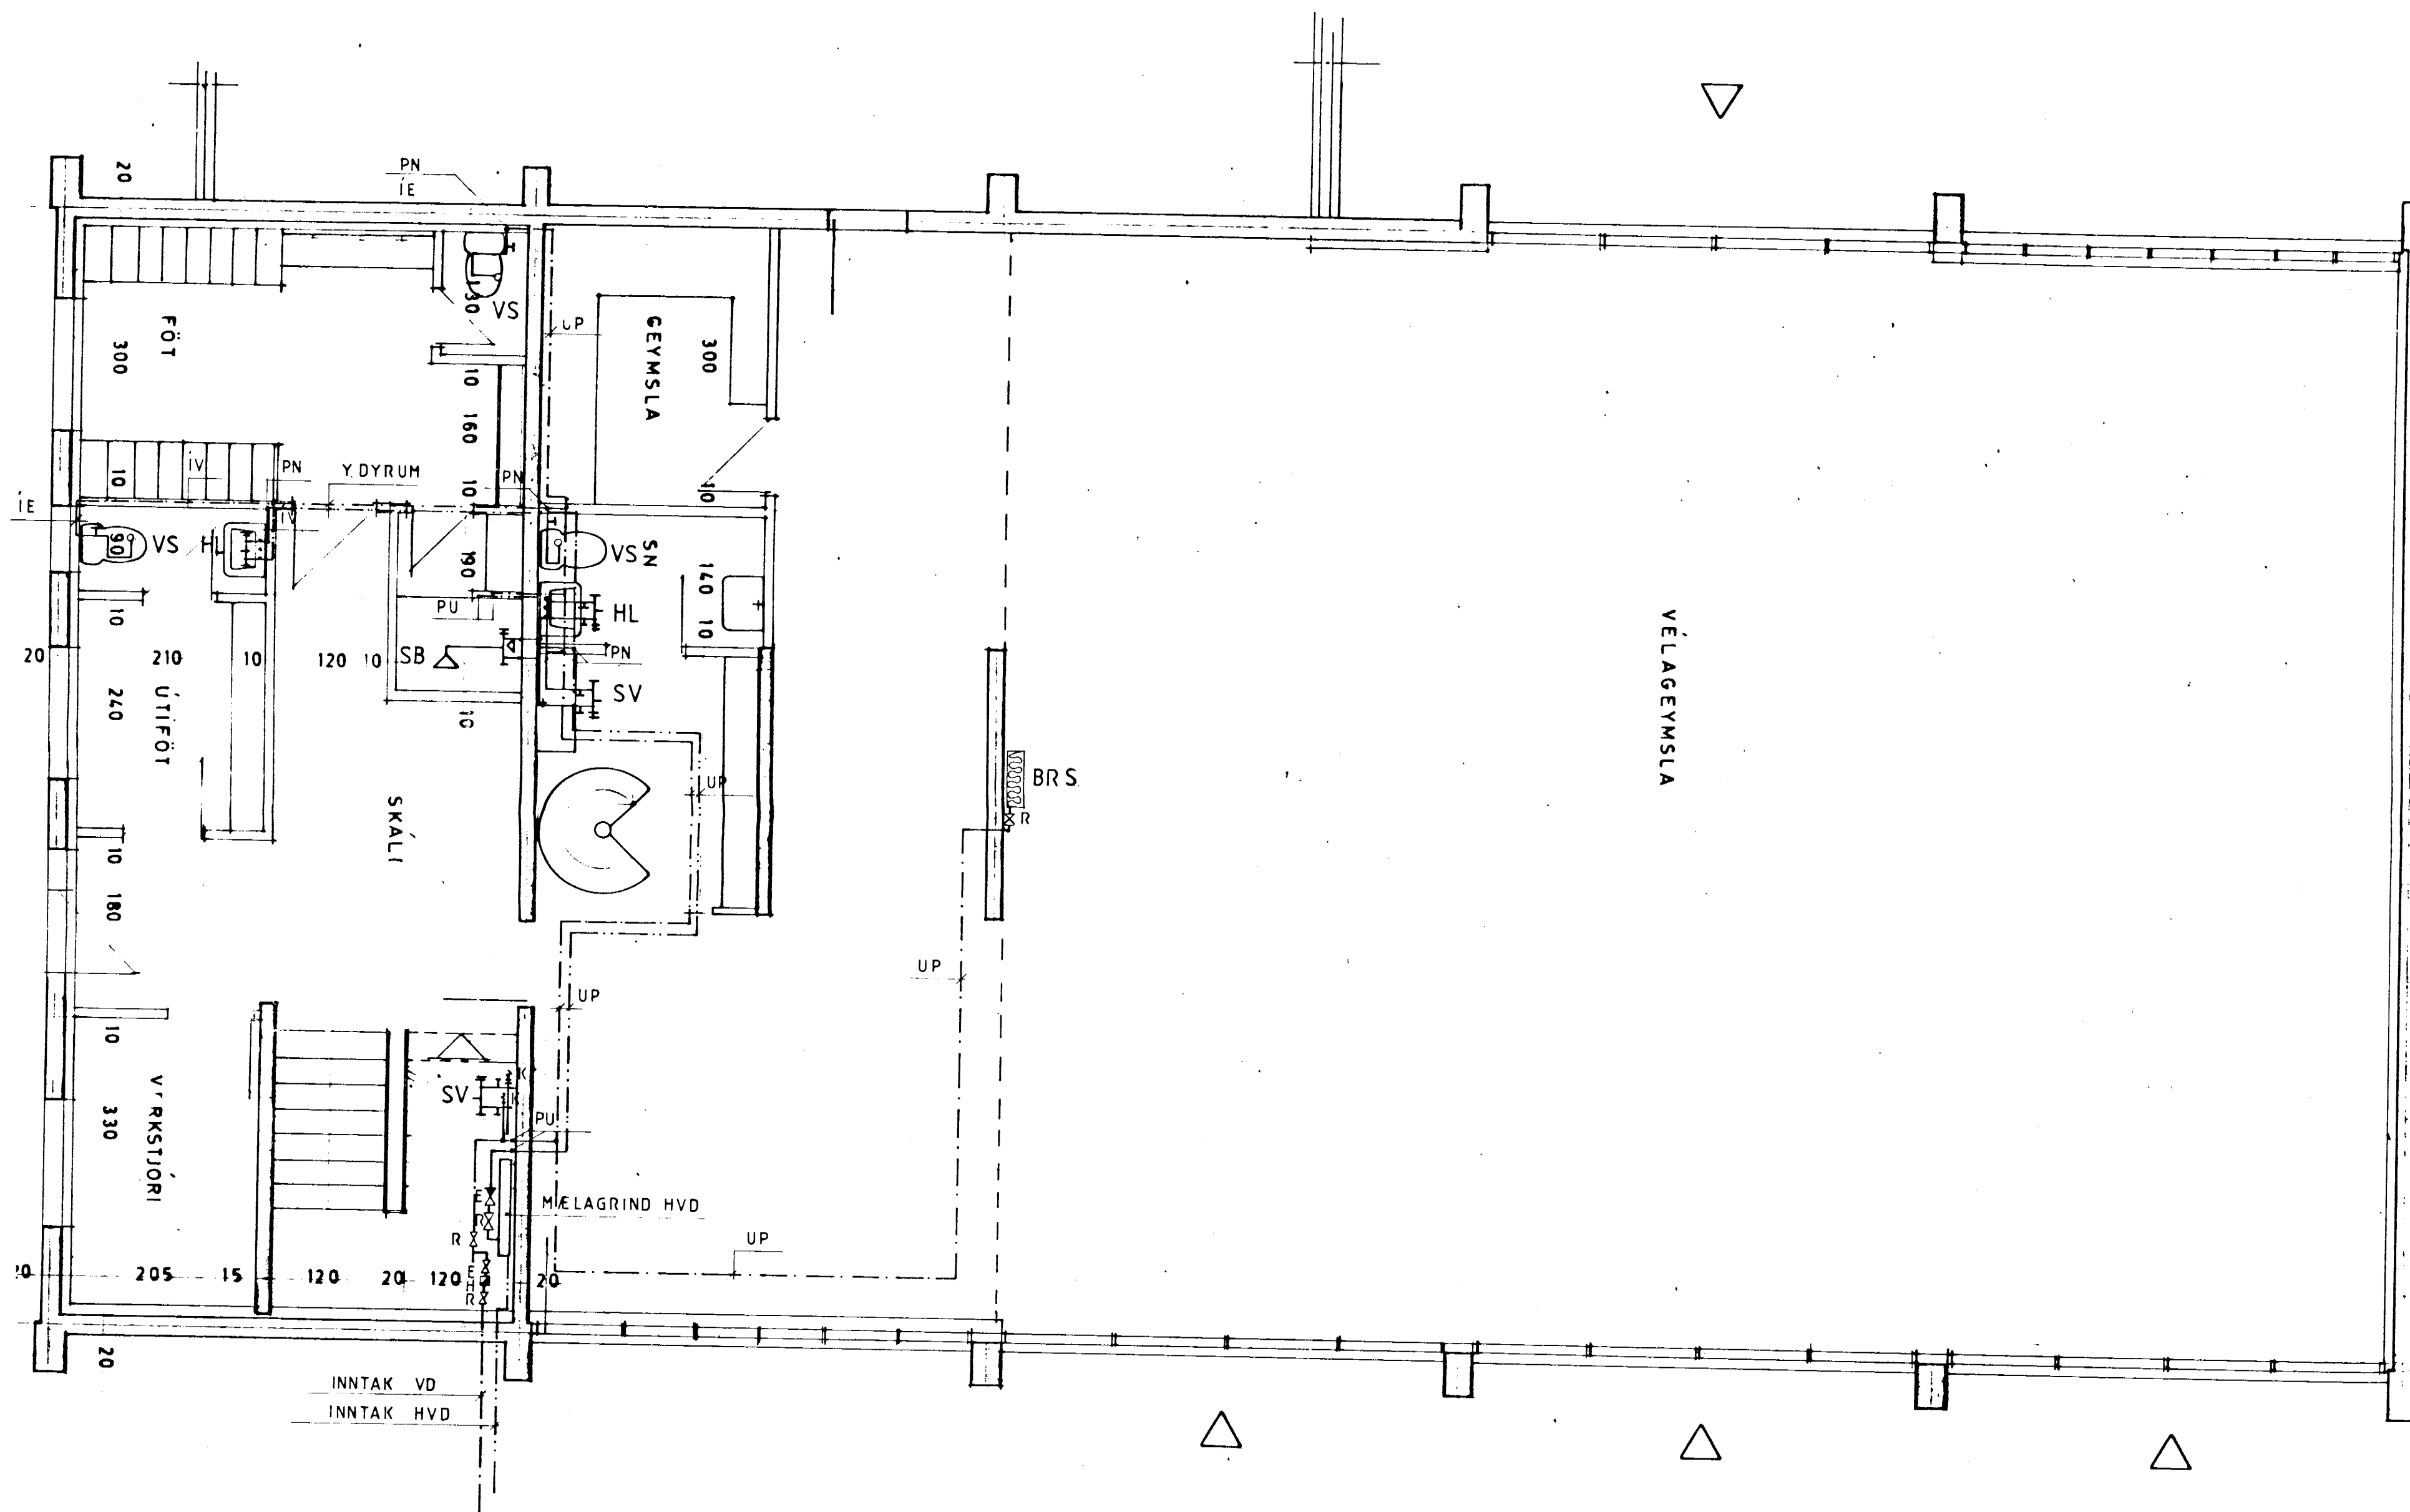

GRUNNMYND JARÐHÆÐAR 1:50

ÁHALDAHÚS, GUNNARSBRAUT 4-6, DALVIK

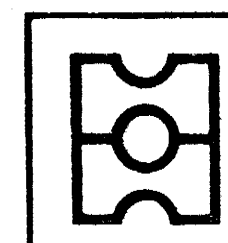

HEITI VATNSLÖGN
GRUNNMYND JARÐHÆÐAR

teiknistofa

DAGS. JAN. '88

MKV. 1:50

TEIKN. A.B. *[Signature]*

VERK

HAUKS HARALDSSONAR SF.
KAUPANGI AKUREYRI SÍMI 96 23202