


S

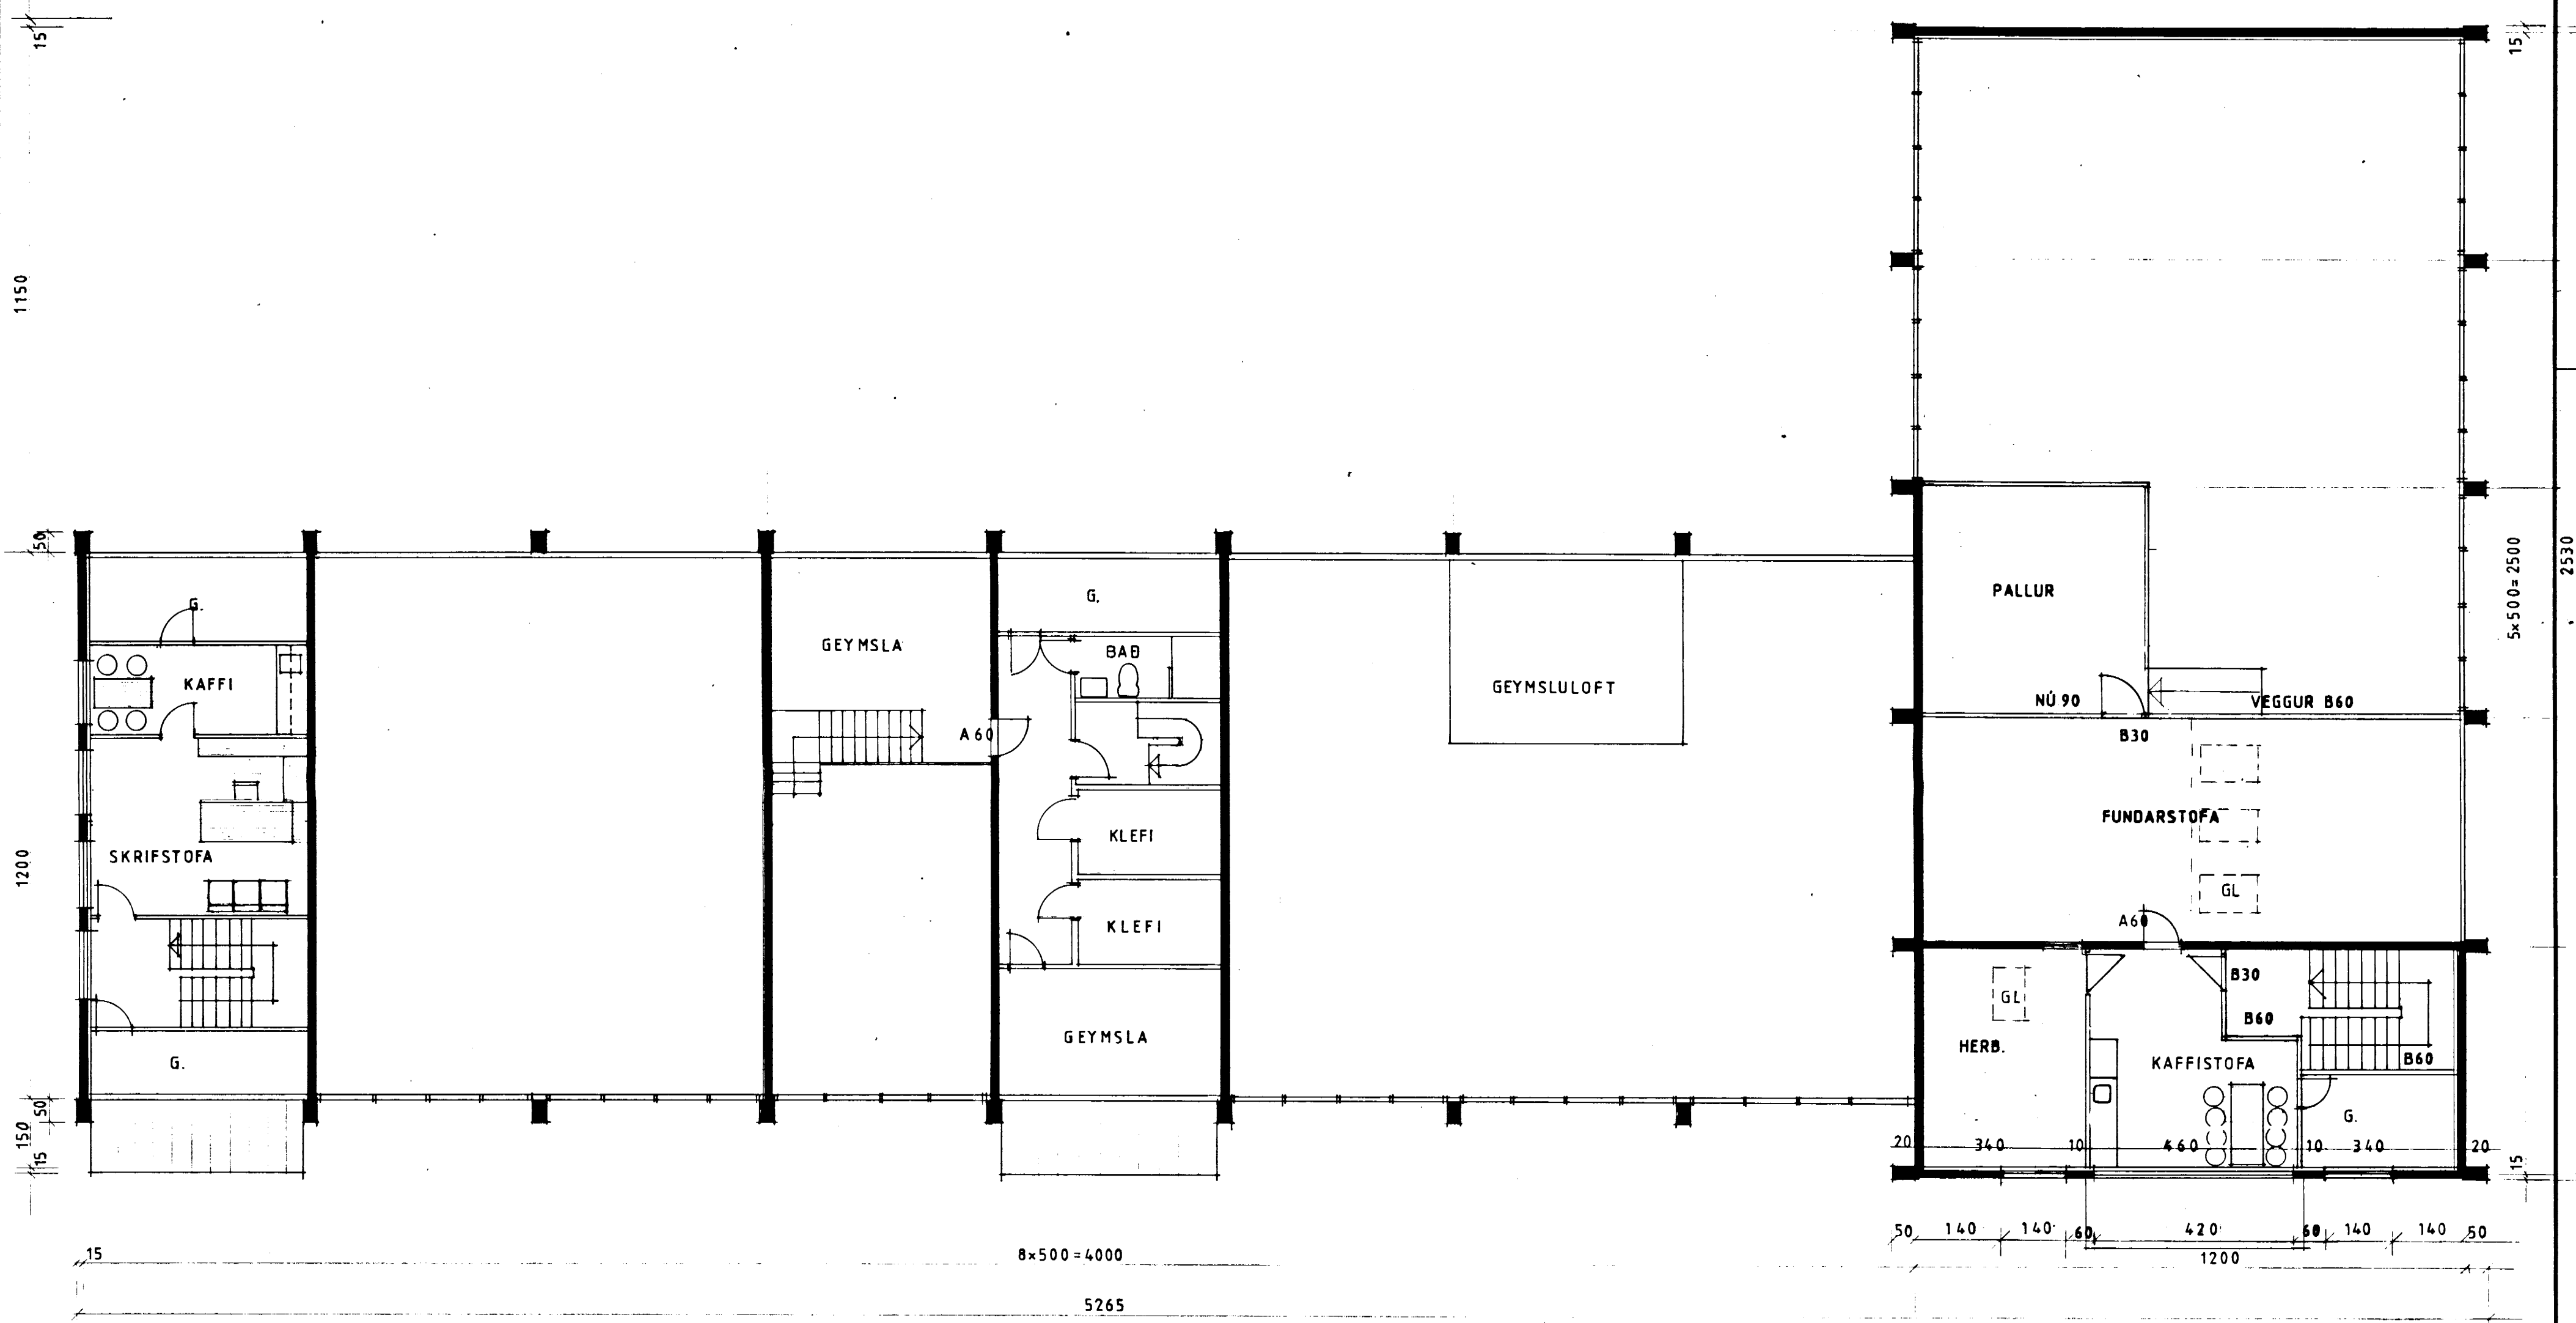


GRUNNMYND EFRI HÆÐAR 1:100

BREYTING: 1 OKT. 1995 HLUTI 4.  
Í JAN. 1996  
VEGNA ÆRÐNA  
BREYTINGA.

ÞJÓNUSTUHUÐS

GUNNARSBRAUT 4-6, DALVÍK.

VERK

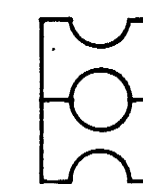

HEITI GRUNNMYND, EFRI HÆÐAR.

MKV 1:100. DAGS DES. '83.

*Handwritten signature*

TEIKN  
REIKN  
YFIRF

TEIKN. NR



VERK

TEIKNISTOFA HAUKS HARALDSSONAR S.F.  
KAUPANGI - AKUREYRI - SÍMI 96 - 23202