


Prestssetur á Dalvík  
Vinnuteikning af kjallari  
M:1:50

Hólavegur 17.

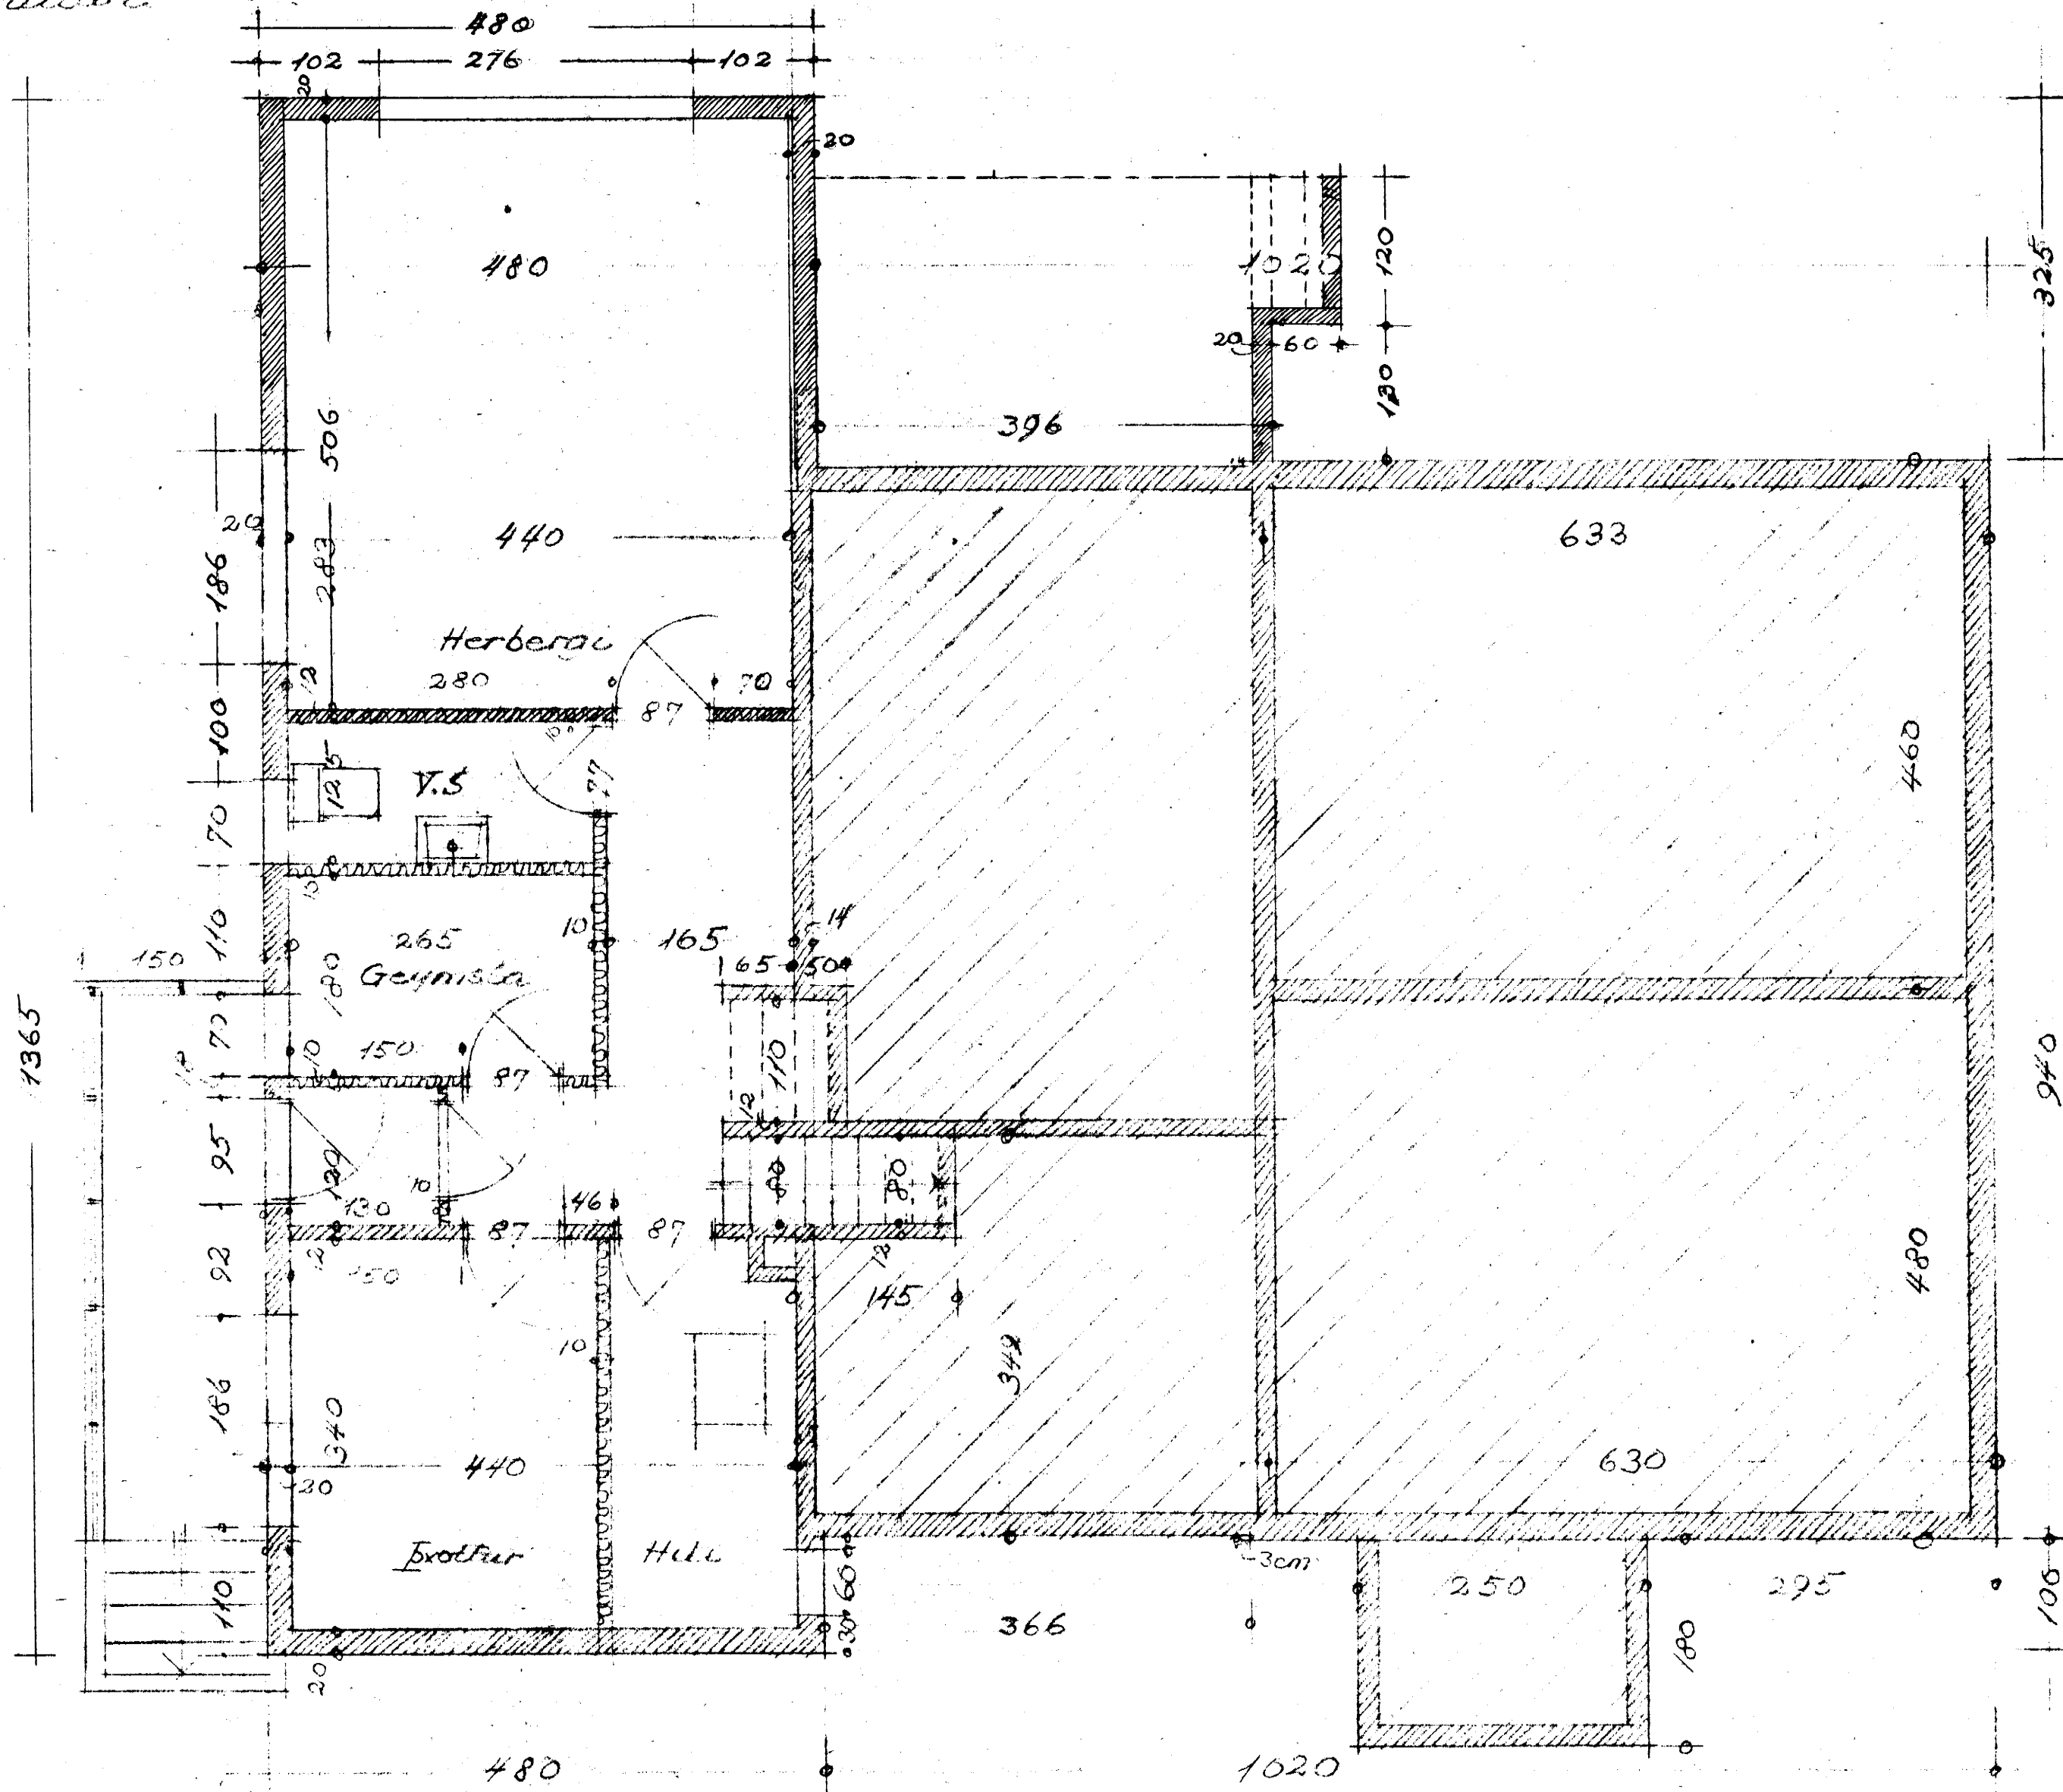

= Kjallari

Rey