



S

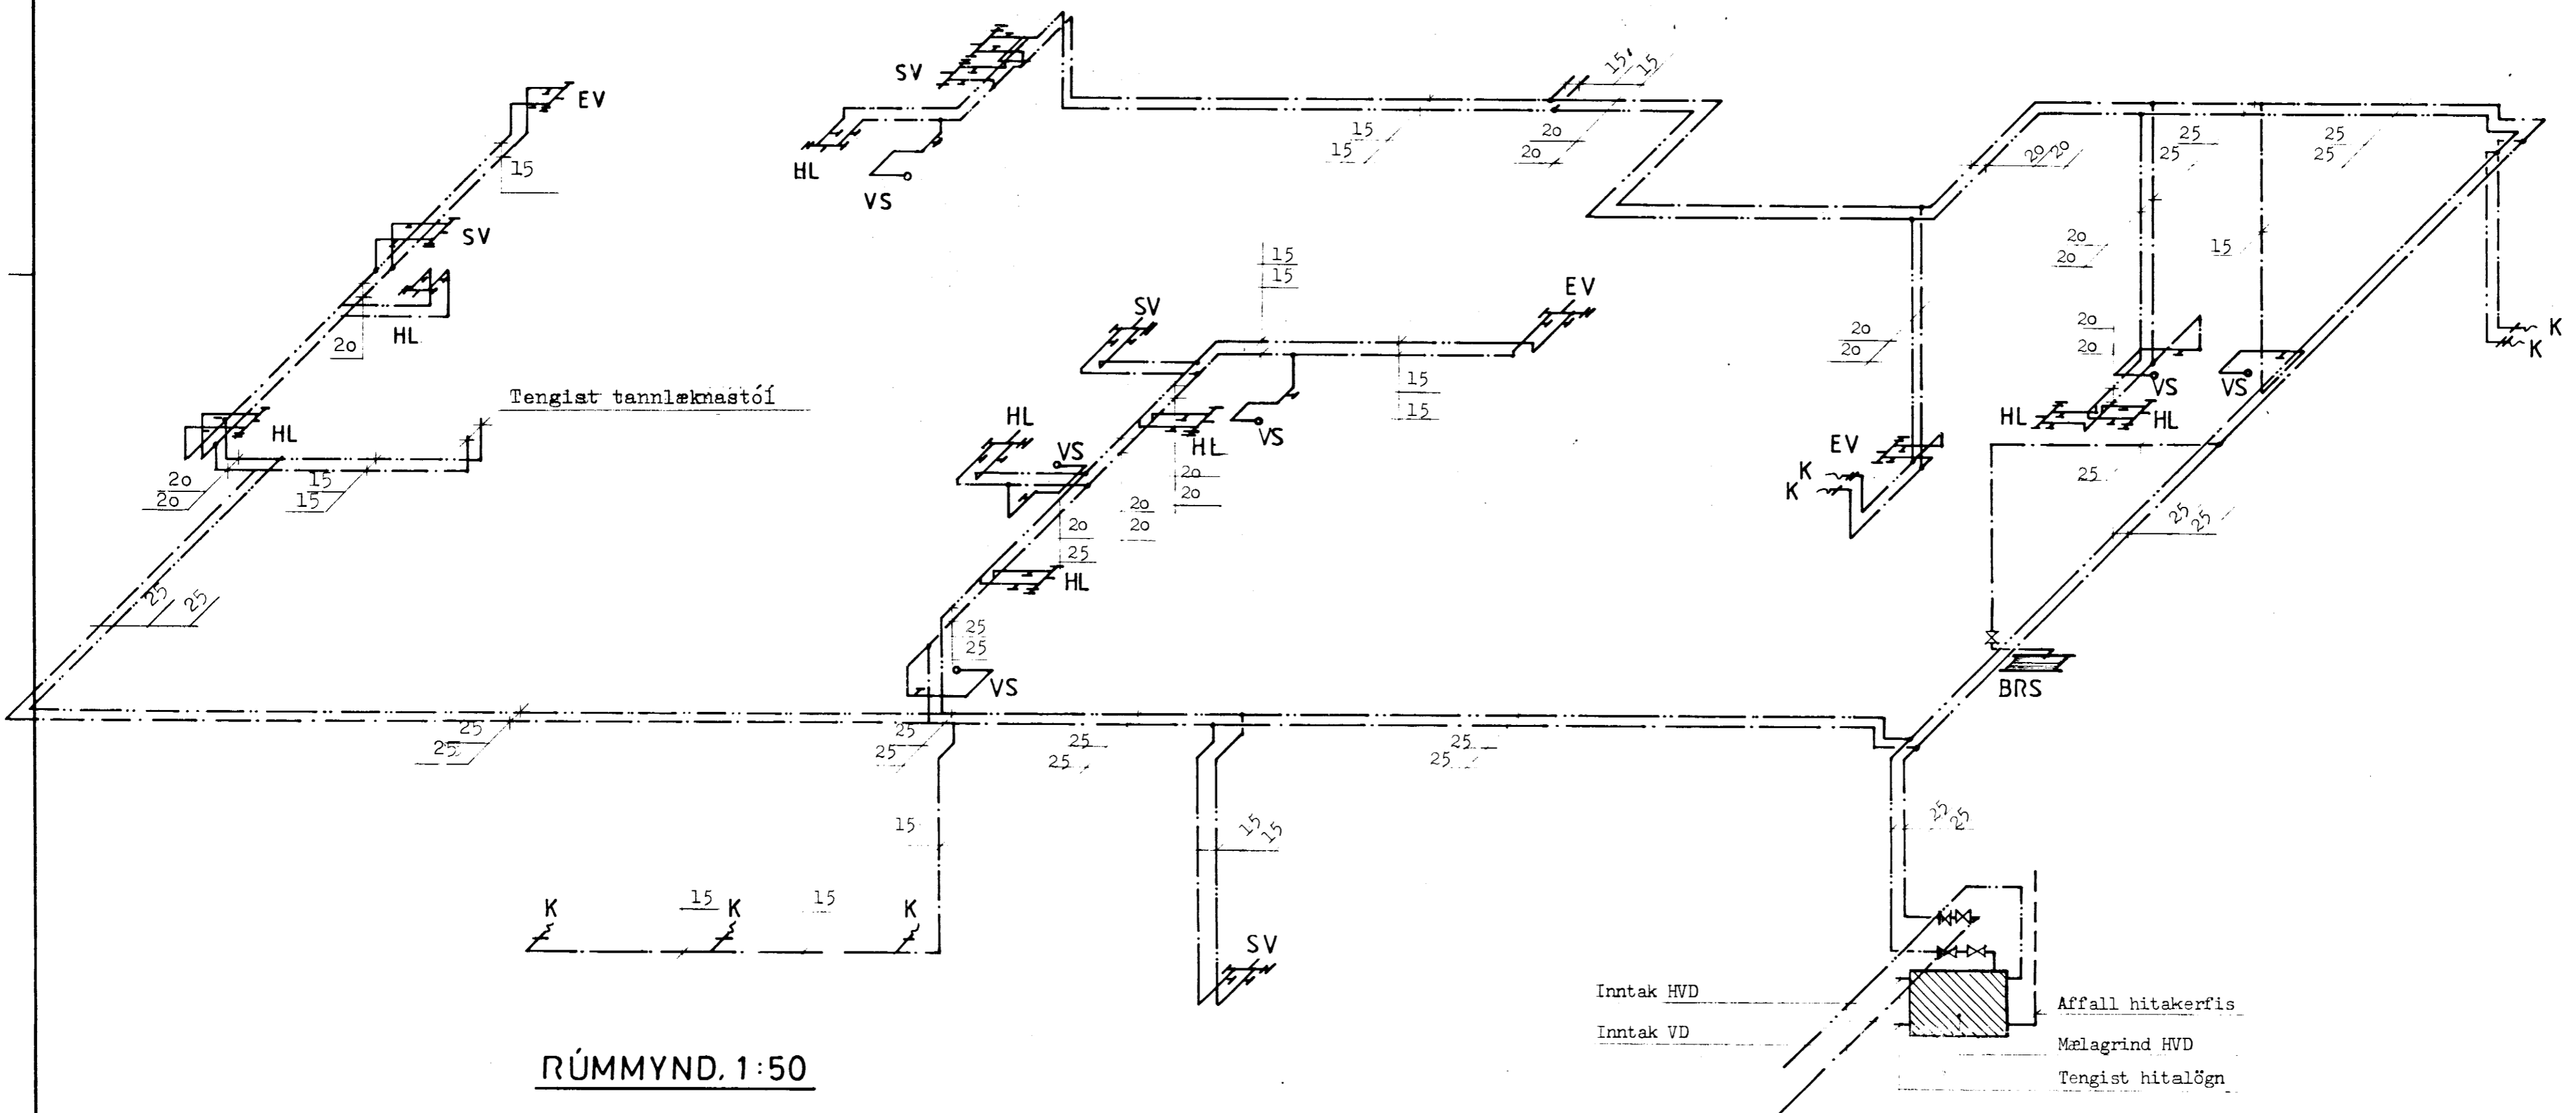

RÚMMYND. 1:50

TEIKN	TAKN	ÞVOLDI	KALDAR KRANAR	HEITAR KRANAR
ELDHUSVASKI	EV	3	2	2
HANDLAUG	HL	8	5	5
KOLVASKI	K	4	2	2
VATNSALERNI	VS	5	3	1
KRANI (1 hæppi)	K	4	1	2
KRANI (5 hæppi)	K	3	1.5	3
BRUNASLANGA	BRS	1		
TAPPEININGAR SAMTALS			15.5	12

SKYRINGAR:  
 Almennar skyringar sjá teikningu nr. V0.  
 Sjá einnig teikningar nr. V03 og V04.  
 BREYTING Í JANÚAR 1992  
 TANNLÆKNASTOFA

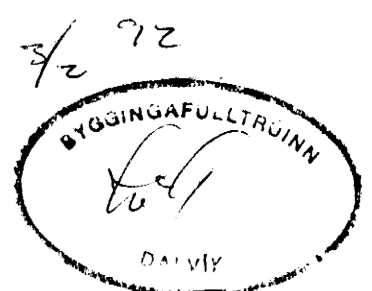

VERK VÍKURBAKARÍ, Dalvík. *Hafnarbrú 5*

	HEITI Neysluvatnslögn, rúmmynd.	TEIKN NR. V05
	MKV 1:50 DAGS Jan. '87	TEIKN A.B. REIKN A.B. YFIR
<b>TEIKNISTOFA HAUKS HARALDSSONAR S.F.</b> KAUPANGI - AKUREYRI - SIMI 96 - 23202		