


S



SJÓR

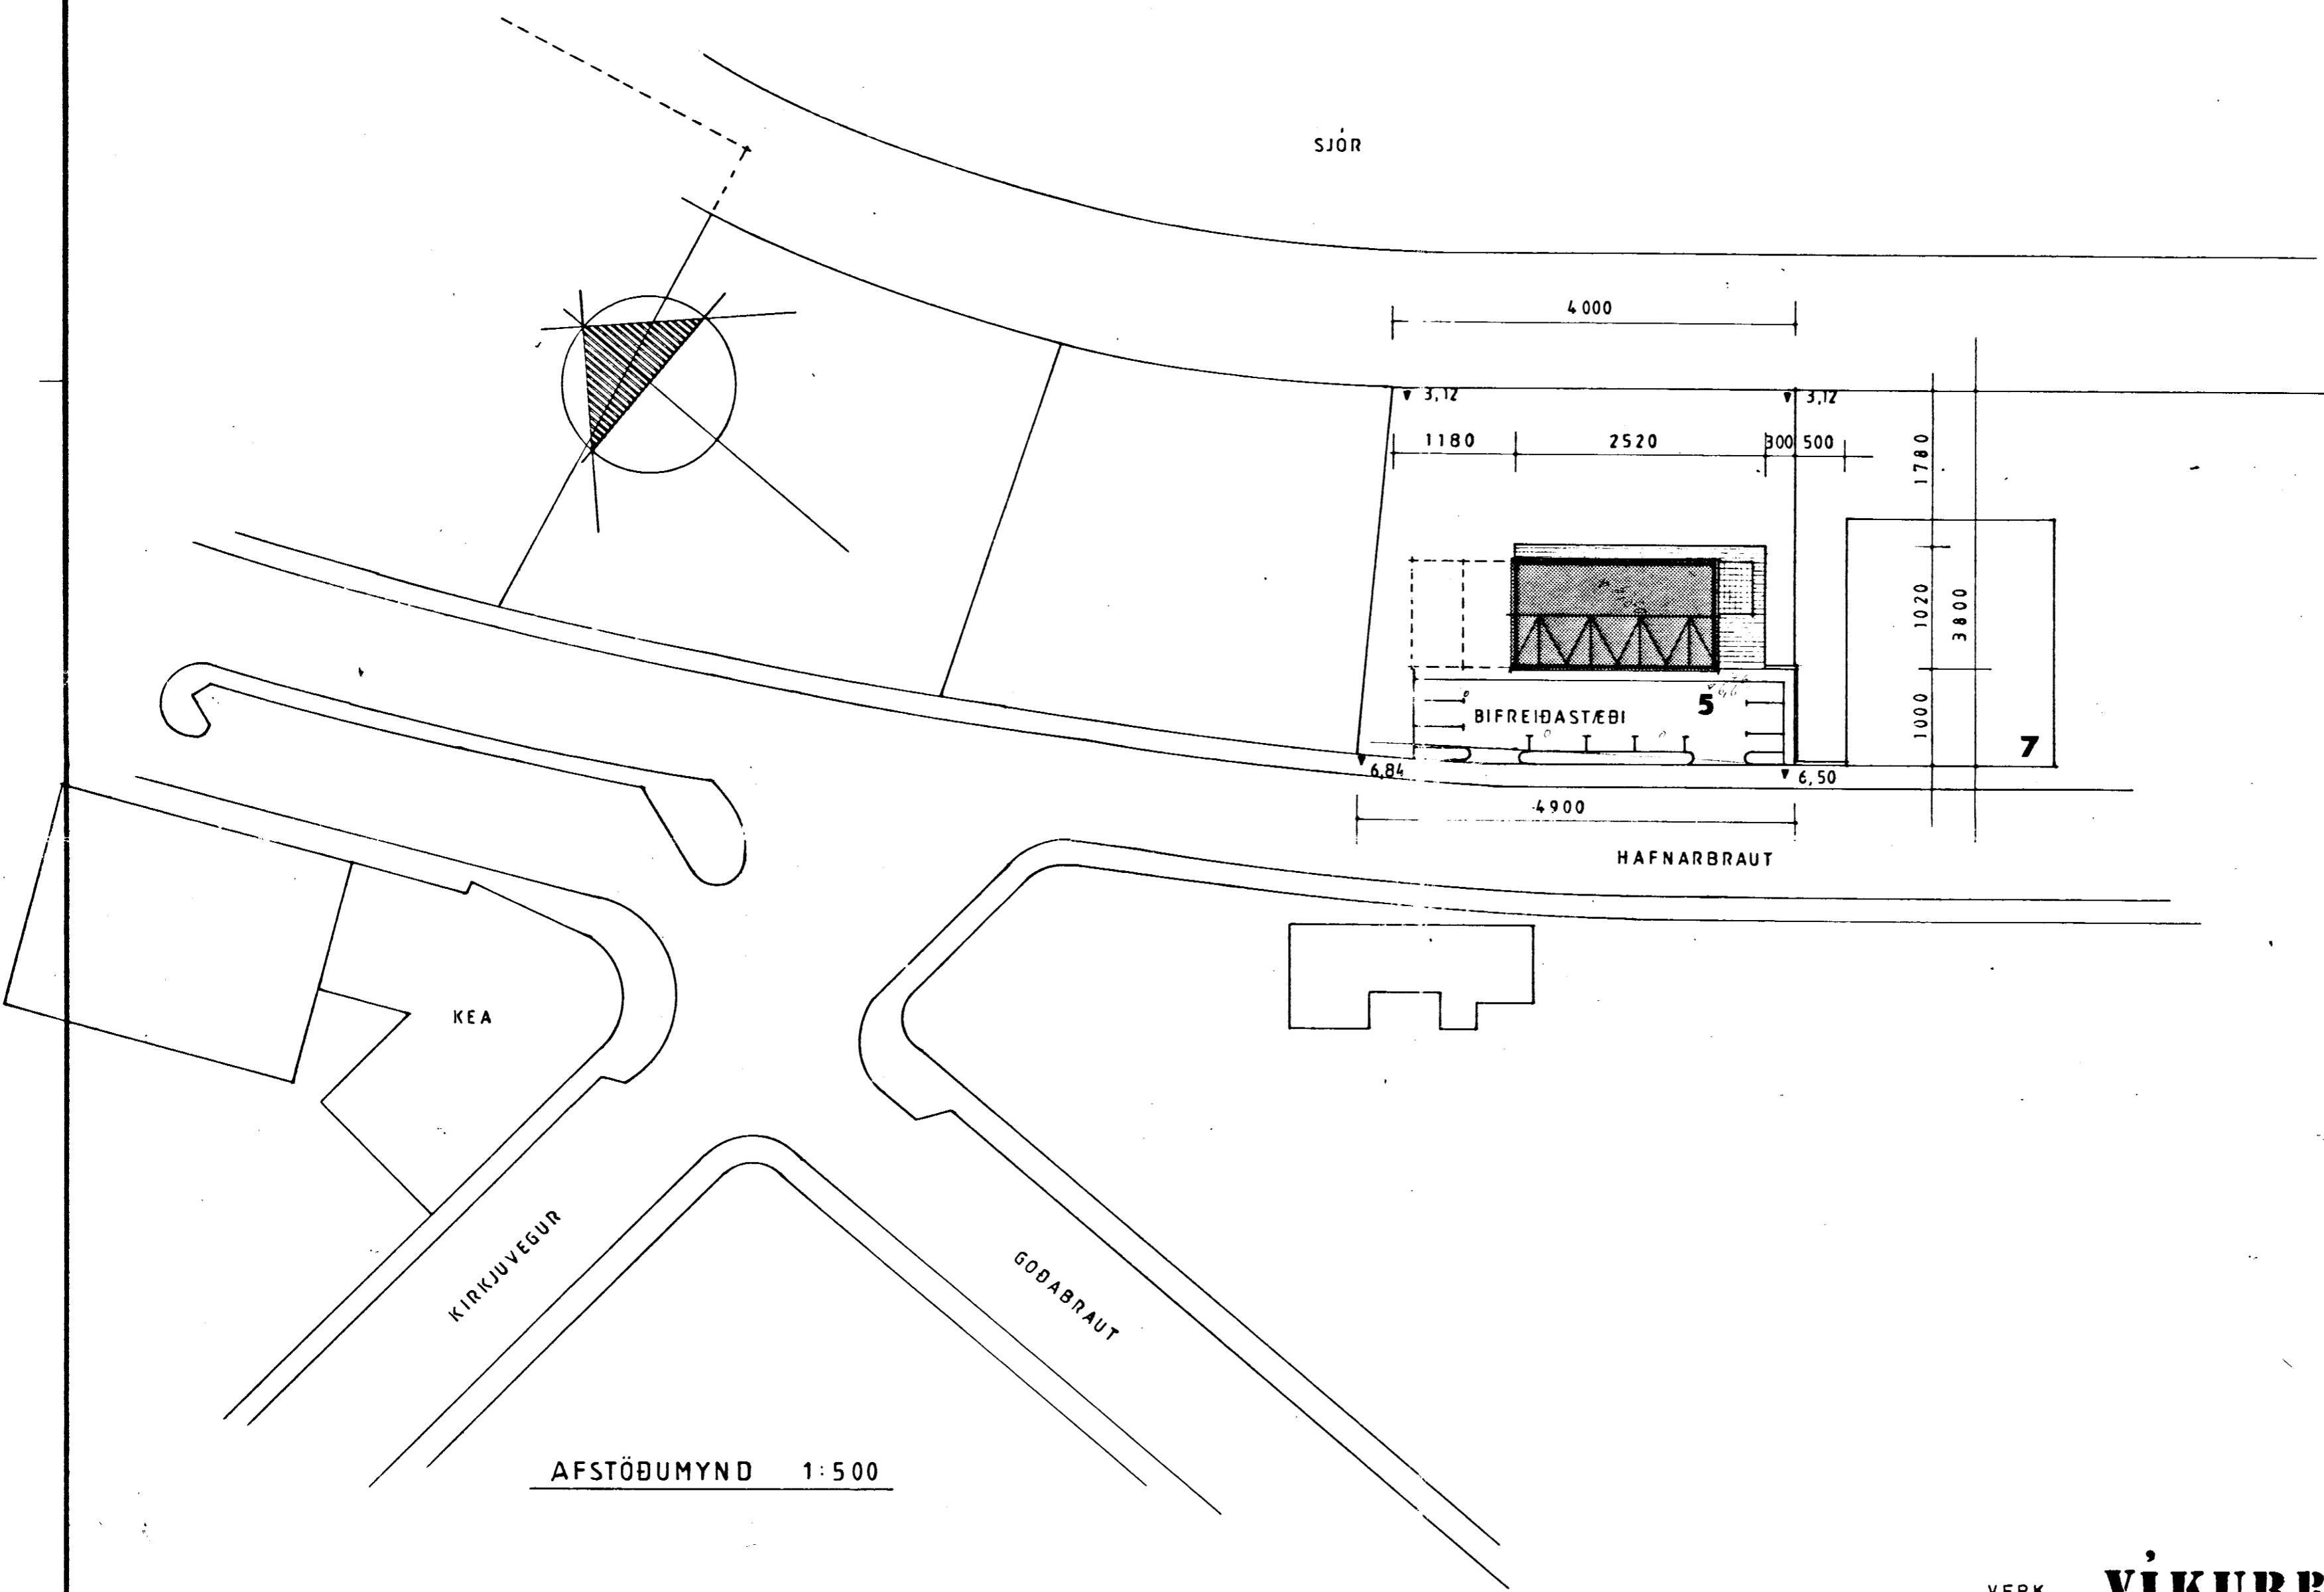

AFSTÖBUMYND 1:500

VERK *Hafnarbraut 5*
VIKURBAKARI DALVIK

	HEITI AFSTÖBUMYND	TEIKN <i>dy</i>	TEIKN. NR
	MKV 1:500 DAGS 'AG. 1985 REIKN <i>Hauks Haraldsson</i> YFIR		1
VERK			

TEIKNISTOFA HAUKS HARALDSSONAR S.F.
KAUPANGI - AKUREYRI - SÍMI 96 - 23202